
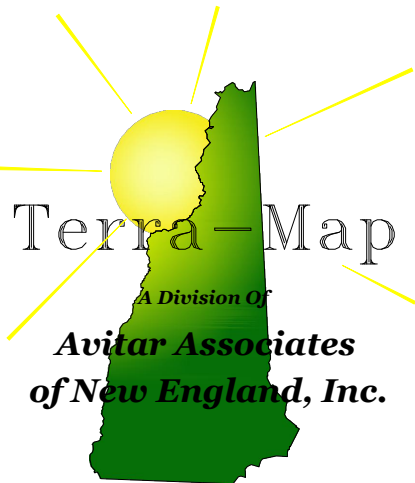


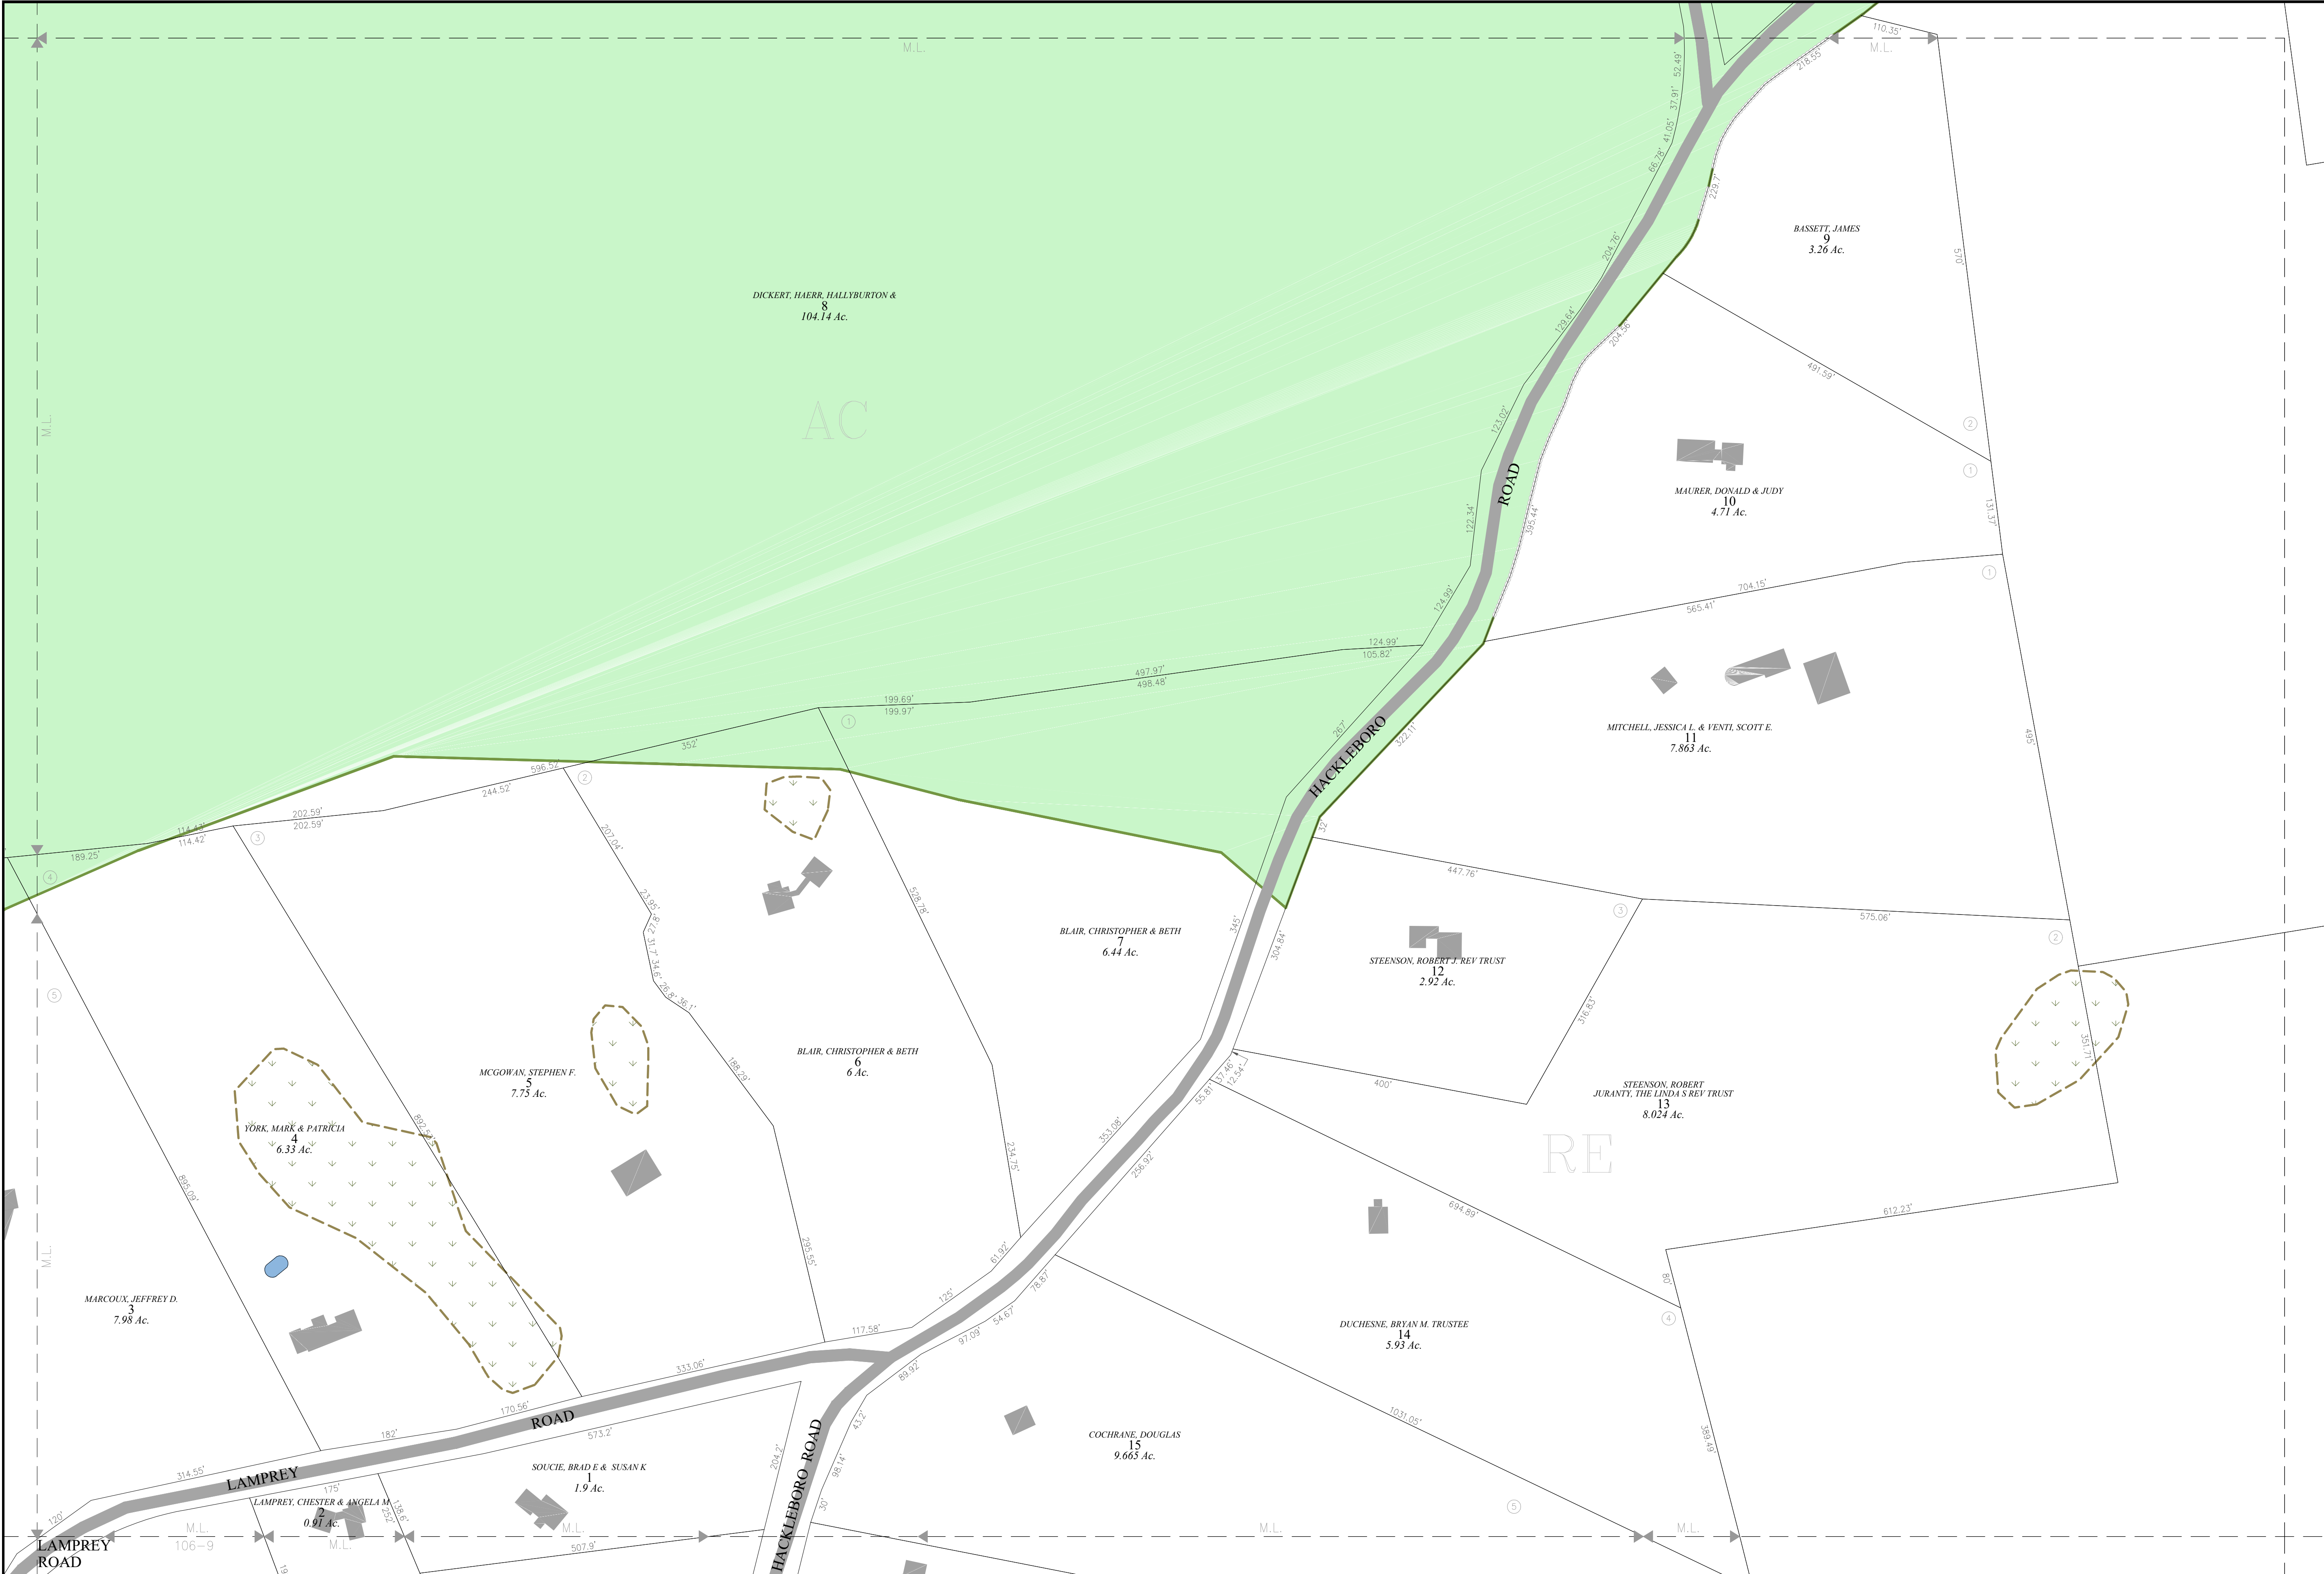

Phone 603 798-4419 Fax 603 798-4263
www.avitarassociates.com
TerraMap@avitarassociates.com


Town of CANTERBURY

Merrimack County
New Hampshire

LEGEND


Lot-Sub	12-1
Acreage	200 AcS
S-Survey C-Calculated	
Dimensions (Feet)	150.00'
Private & ROW Access	
River	
Wetland	
Lake or Pond	
Transmission Line	
Conservation Easement	
Exempt Property	
Town Owned Land	
Open Space	
Structure	
ZONING	
Residential	
Rural	
Agricultural-Conservation	
Commercial	
Industrial	
Natural Resource	
Center Historic District	
Shaker Historic Overlay District	
Shaker Village Museum Preservation District	
ROADS	
Interstates	
State Highways (Class I&II)	
Town Maintained (Class V)	
Unmaintained (Class VI)	
Private	
Discontinued	
Discontinued (Gates&Bars)	

MAP INDEX

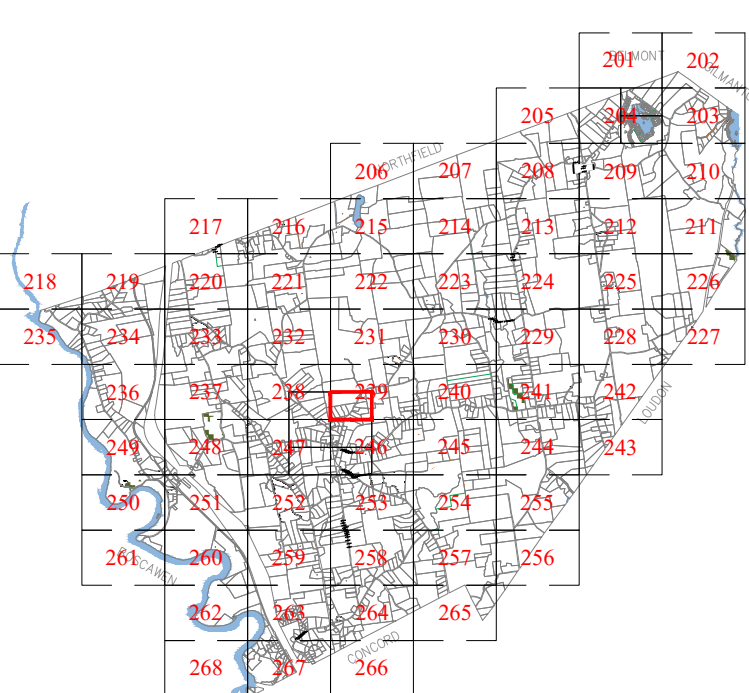


MAP NUMBER

103

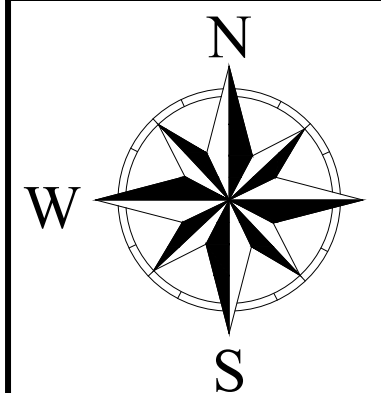

THE HORIZONTAL DATUM IS THE NEW HAMPSHIRE STATE
PLANE COORDINATE SYSTEM, NAD 83.
FOR ASSESSMENT PURPOSES
NOT TO BE USED FOR CONVEYANCES
REVISED APRIL 1, 2025

SCALE

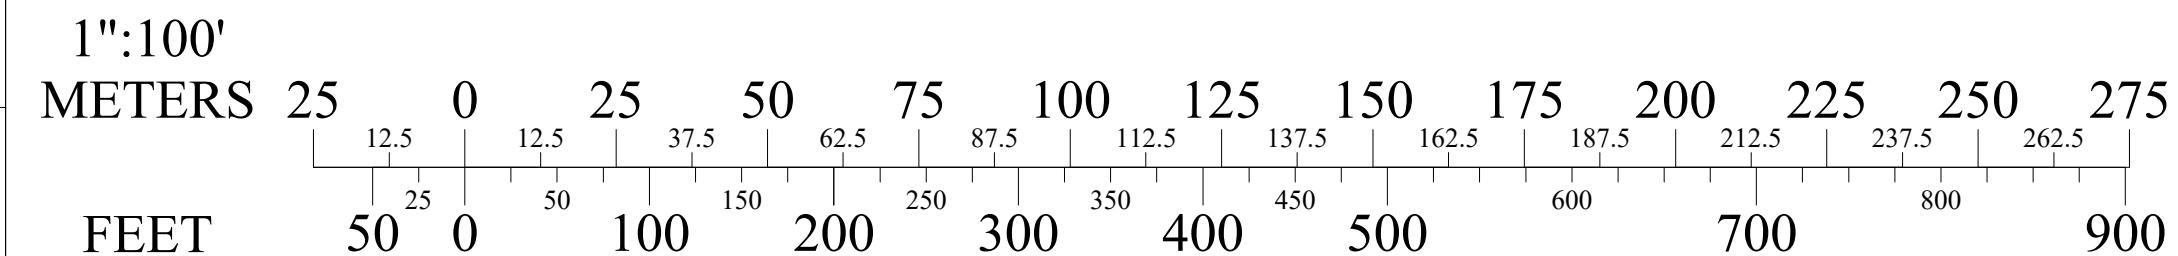

MAP NOTES