



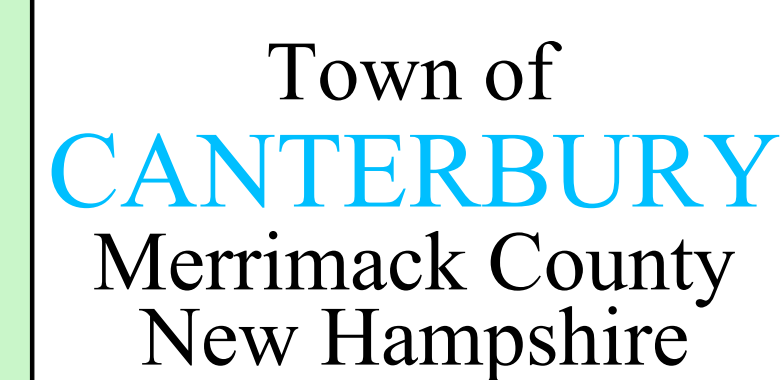


Lot-Sub	12-1
Acreage	200 AcS
S-Survey C-Calculated	
Dimensions (Feet)	150.00'
Private & ROW Access	
River	
Wetland	
Lake or Pond	
Transmission Line	
Conservation Easement	
Exempt Property	
Town Owned Land	
Open Space	
Structure	

	Residential	
	Rural	
Agricultural-Conservation		
Commercial		
Industrial		
Natural Resource		
Center Historic District		
Shaker Historic Overlay District		
Shaker Village Museum Preservation District		

Interstates	
State Highways (Class I&II)	
Town Maintained (Class V)	
Unmaintained (Class VI)	
Private	
Discontinued	
Discontinued (Gates&Bars)	

104

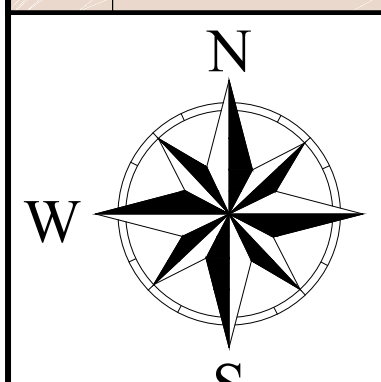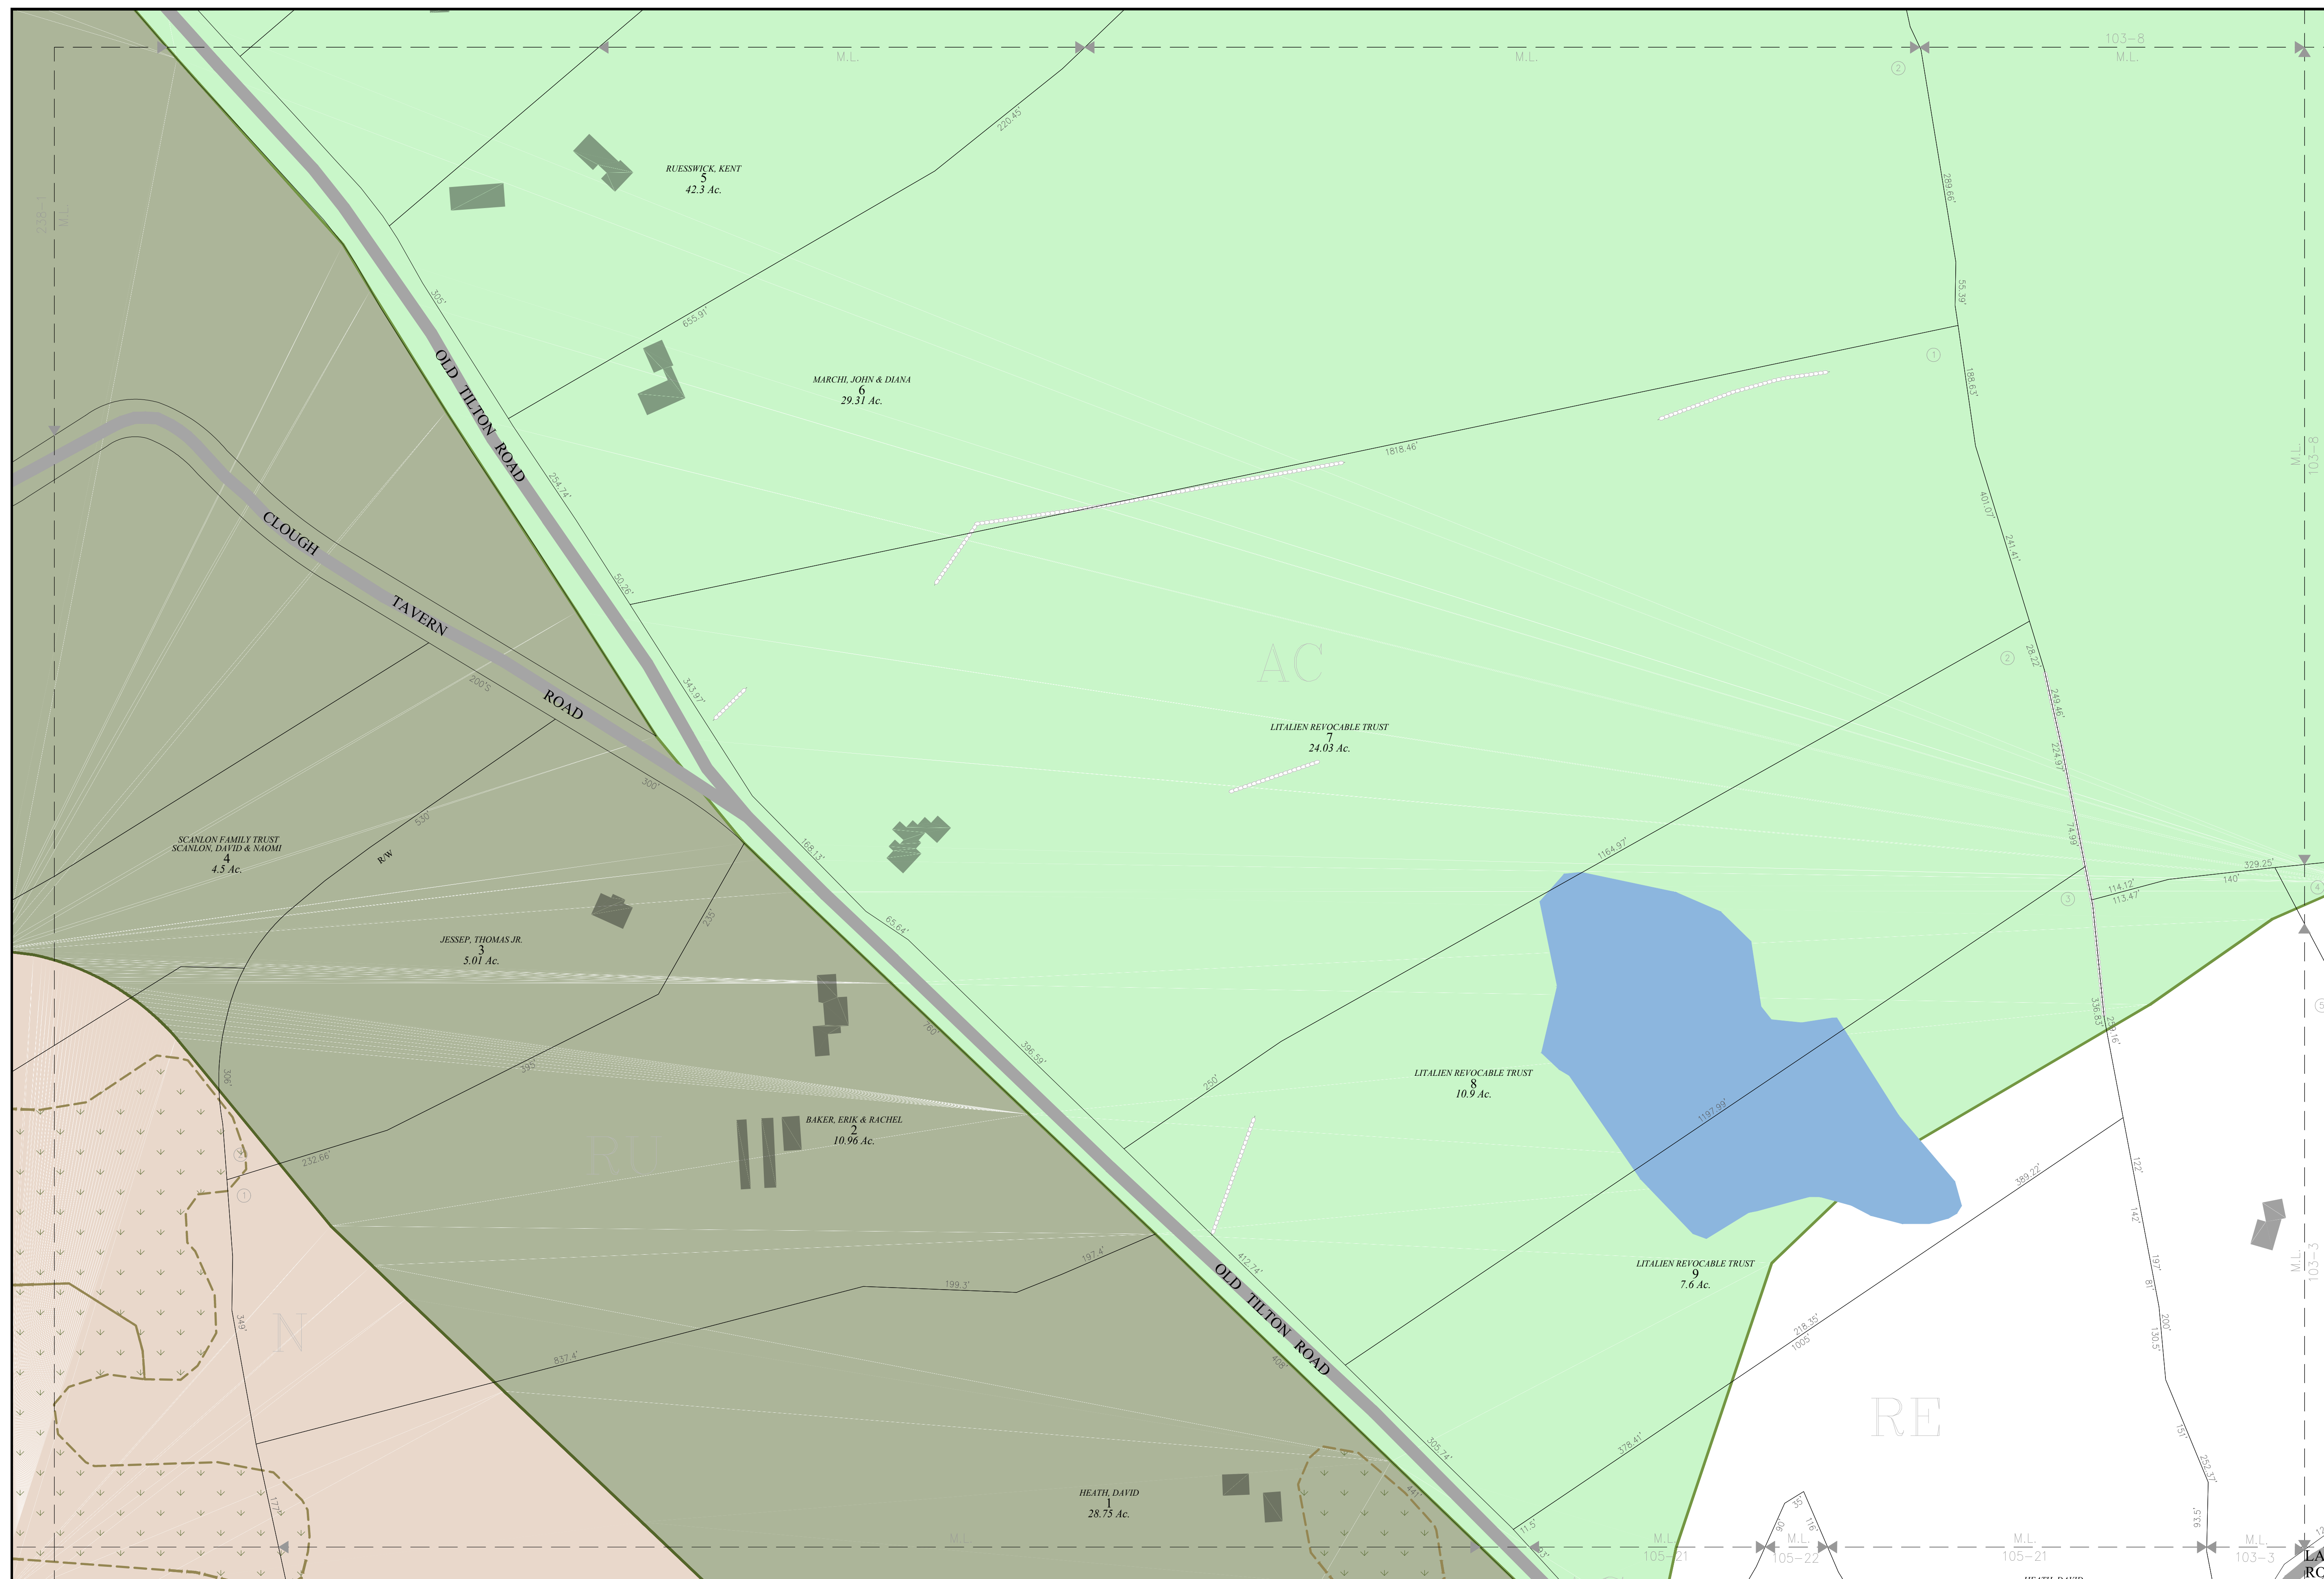

FOR ASSESSMENT PURPOSES
NOT TO BE USED FOR CONVEYANCES

REVISÉD APRIL 1, 2025

SCALE

1"=100'

METERS 25 0 25 50 75 100 125 150 175 200 225 250 275

FEET 50 0 100 200 300 400 500 600 700 800 900

MAP NOTES