


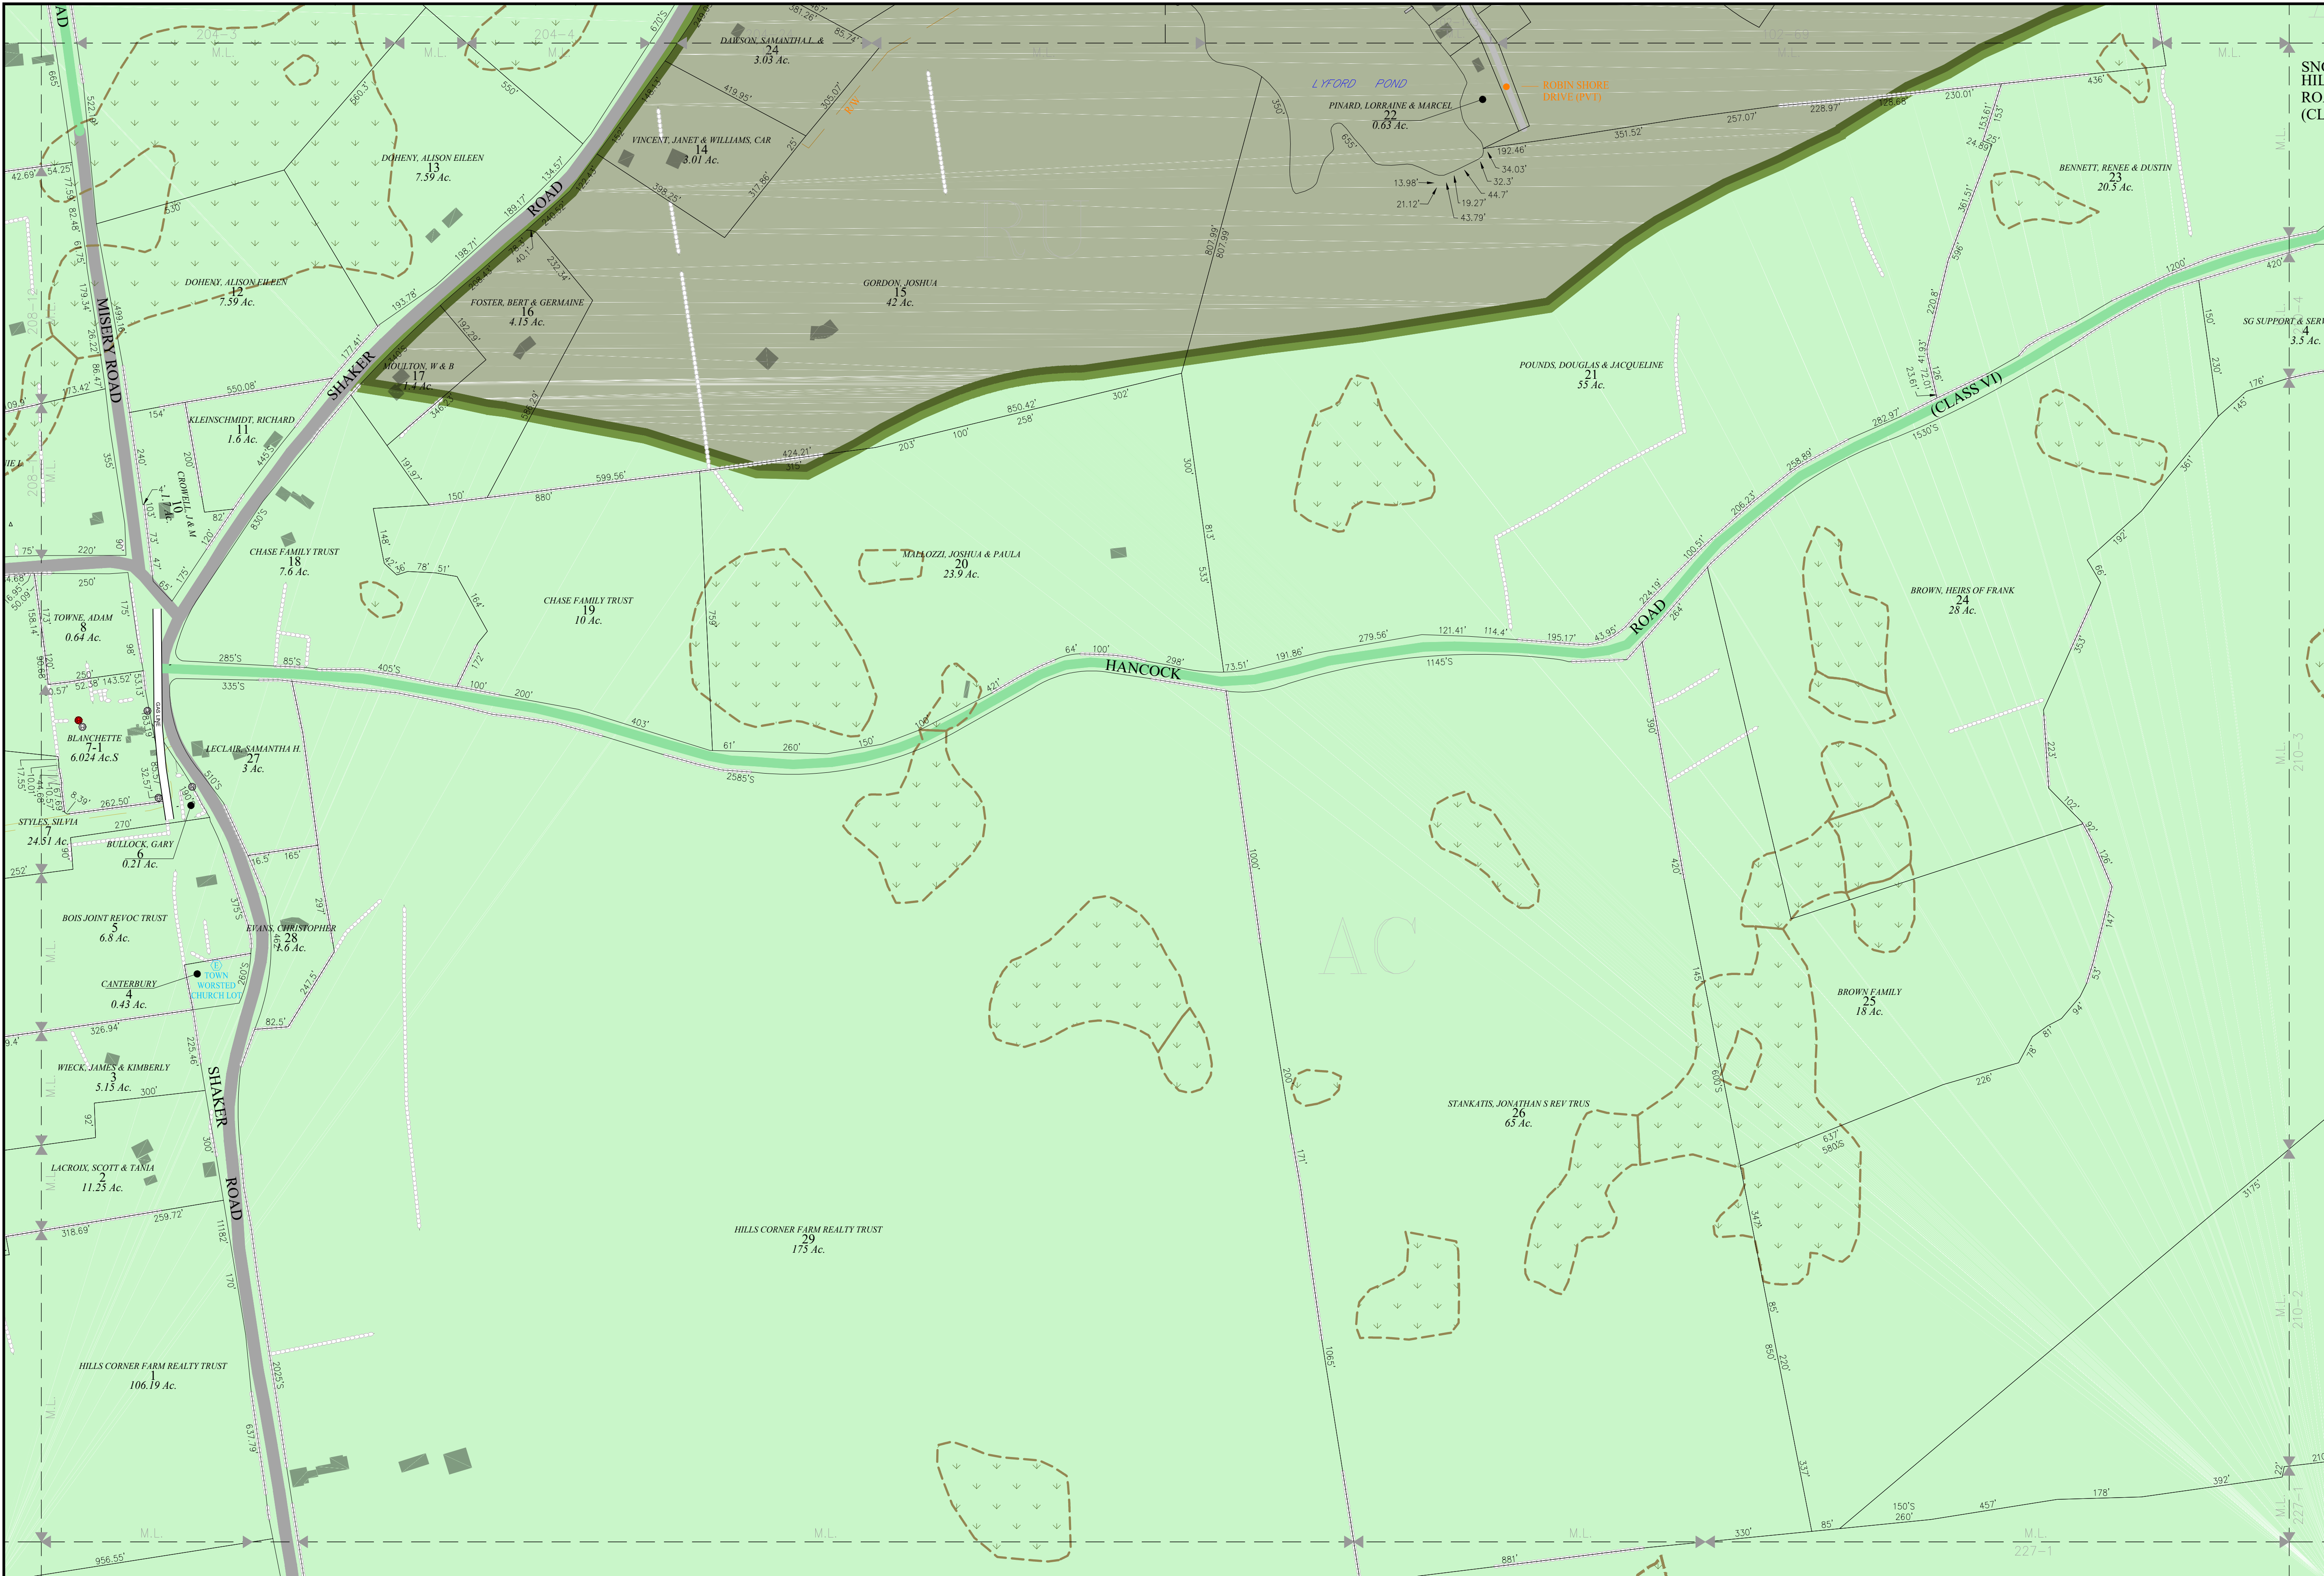

Phone 603 798-4419

Fax 603 798-4263

www.avitarassociates.com

Terramap@avitarassociates.com

Town of

CANTERBURY

Merrimack County

New Hampshire

LEGEND

Lot-Sub Acreage

12-1 200 AcS

S-Survey C-Calculated

Dimensions (Feet)

150.00'

Private & ROW Access

River

Wetland

Lake or Pond

Transmission Line

Conservation Easement

Exempt Property

Town Owned Land

Open Space

Structure

ZONING

Residential

Rural

Agricultural-Conservation

Commercial

Industrial

Natural Resource

Center Historic District

Shaker Historic Overlay District

Shaker Village Museum Preservation District

ROADS

Interstates

State Highways (Class I&II)


Town Maintained (Class V)

Unmaintained (Class VI)

Private

Discontinued

Discontinued (Gates&Bars)

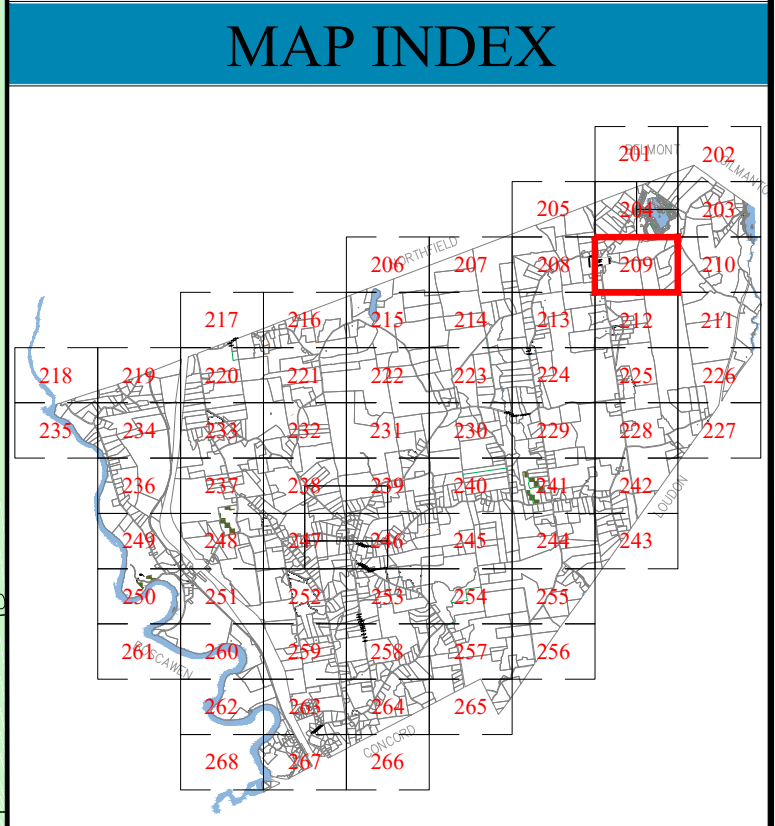

MAP NUMBER

209

N

W

E

S

THE HORIZONTAL DATUM IS THE NEW HAMPSHIRE STATE PLANE COORDINATE SYSTEM, NAD 83.

FOR ASSESSMENT PURPOSES NOT TO BE USED FOR CONVEYANCES

REVISED APRIL 1, 2025

SCALE

1":200'

METERS

50 0 50 100 150 200 250 300 350 400 450 500 550

FEET

100 0 200 300 400 500 600 700 800 900 1000 1200 1400 1600 1800

MAP NOTES