



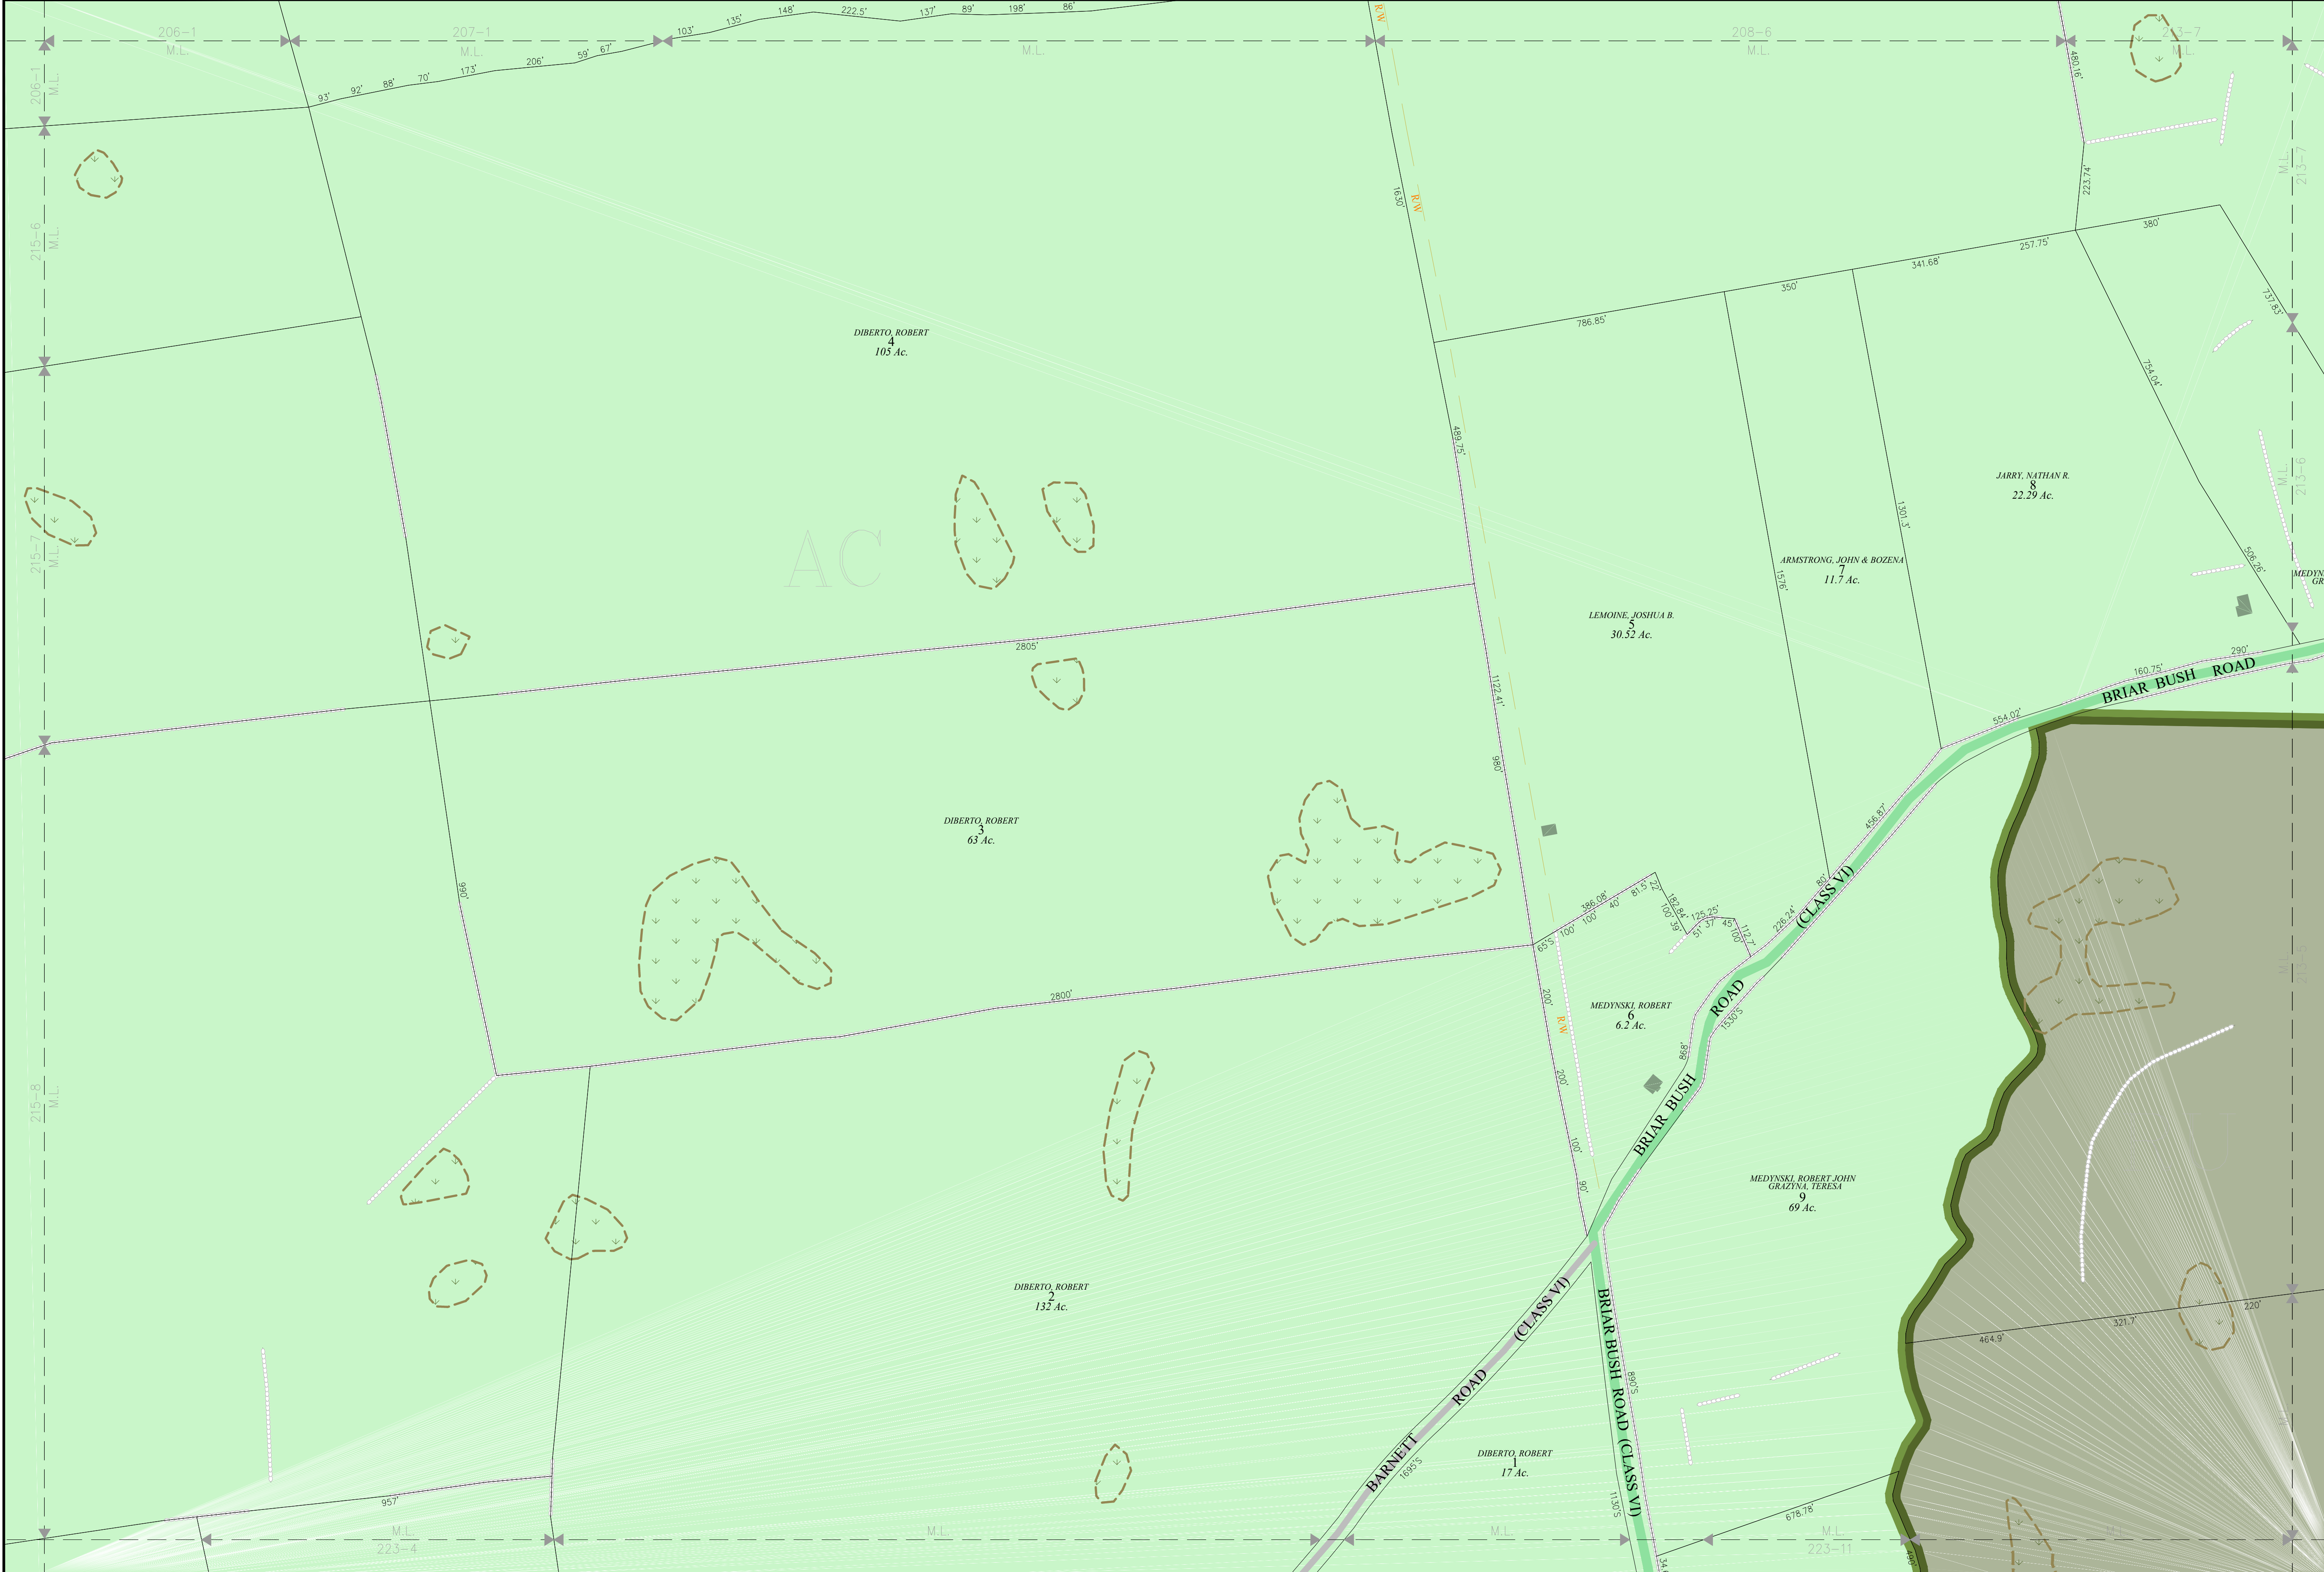

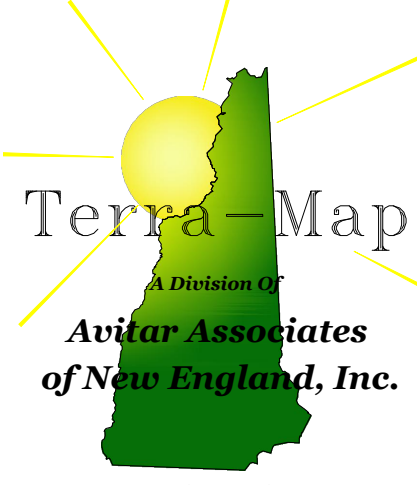

Terra-Map
A Division Of
Avitar Associates
of New England, Inc.

Phone
603 798-4419

Fax
603 798-4263

www.avitarassociates.com
TerraMap@avitarassociates.com

Town of

CANTERBURY

Merrimack County

New Hampshire

LEGEND

Lot-Sub
Acreage
S-Survey C-Calculated
Dimensions (Feet)
Private & ROW Access
River
Wetland
Lake or Pond
Transmission Line
Conservation Easement
Exempt Property
Town Owned Land
Open Space
Structure

12-1
200 AcS
150.00'
River
Wetland
Lake or Pond
Transmission Line
Conservation Easement
Exempt Property
Town Owned Land
Open Space
Structure

ZONING

Residential
Rural
Agricultural-Conservation
Commercial
Industrial
Natural Resource
Center Historic District
Shaker Historic
Overlay District
Shaker Village Museum
Preservation District


Residential
Rural
Agricultural-Conservation
Commercial
Industrial
Natural Resource
Center Historic District
Shaker Historic
Overlay District
Shaker Village Museum
Preservation District

ROADS

Interstates
State Highways (Class I&II)
Town Maintained (Class V)
Unmaintained (Class VI)
Private
Discontinued
Discontinued (Gates&Bars)


Interstates
State Highways (Class I&II)
Town Maintained (Class V)
Unmaintained (Class VI)
Private
Discontinued
Discontinued (Gates&Bars)

MAP INDEX

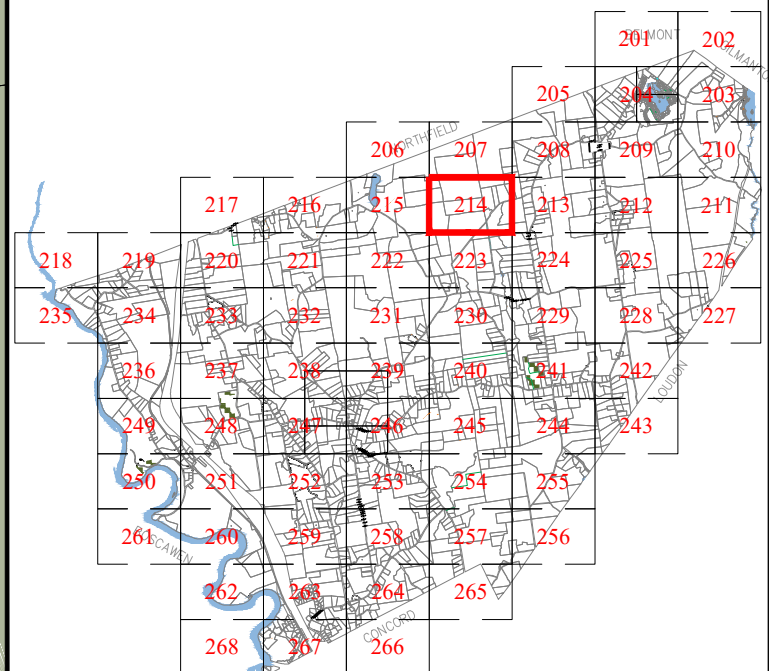

MAP NUMBER

214

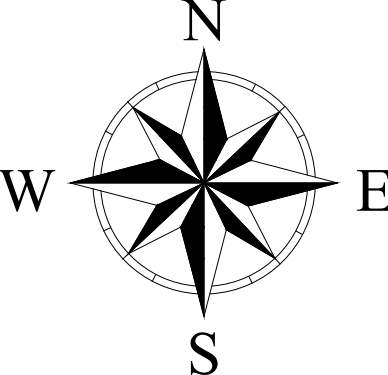

THE HORIZONTAL DATUM IS THE NEW HAMPSHIRE STATE
PLANE COORDINATE SYSTEM, NAD 83.

FOR ASSESSMENT PURPOSES
NOT TO BE USED FOR CONVEYANCES

REVISED APRIL 1, 2025

SCALE

1":200'

METERS

50 0 50 100 150 200 250 300 350 400 450 500 550

FEET

100 0 100 200 300 400 500 600 700 800 900 1000 1200 1400 1600 1800

MAP NOTES