



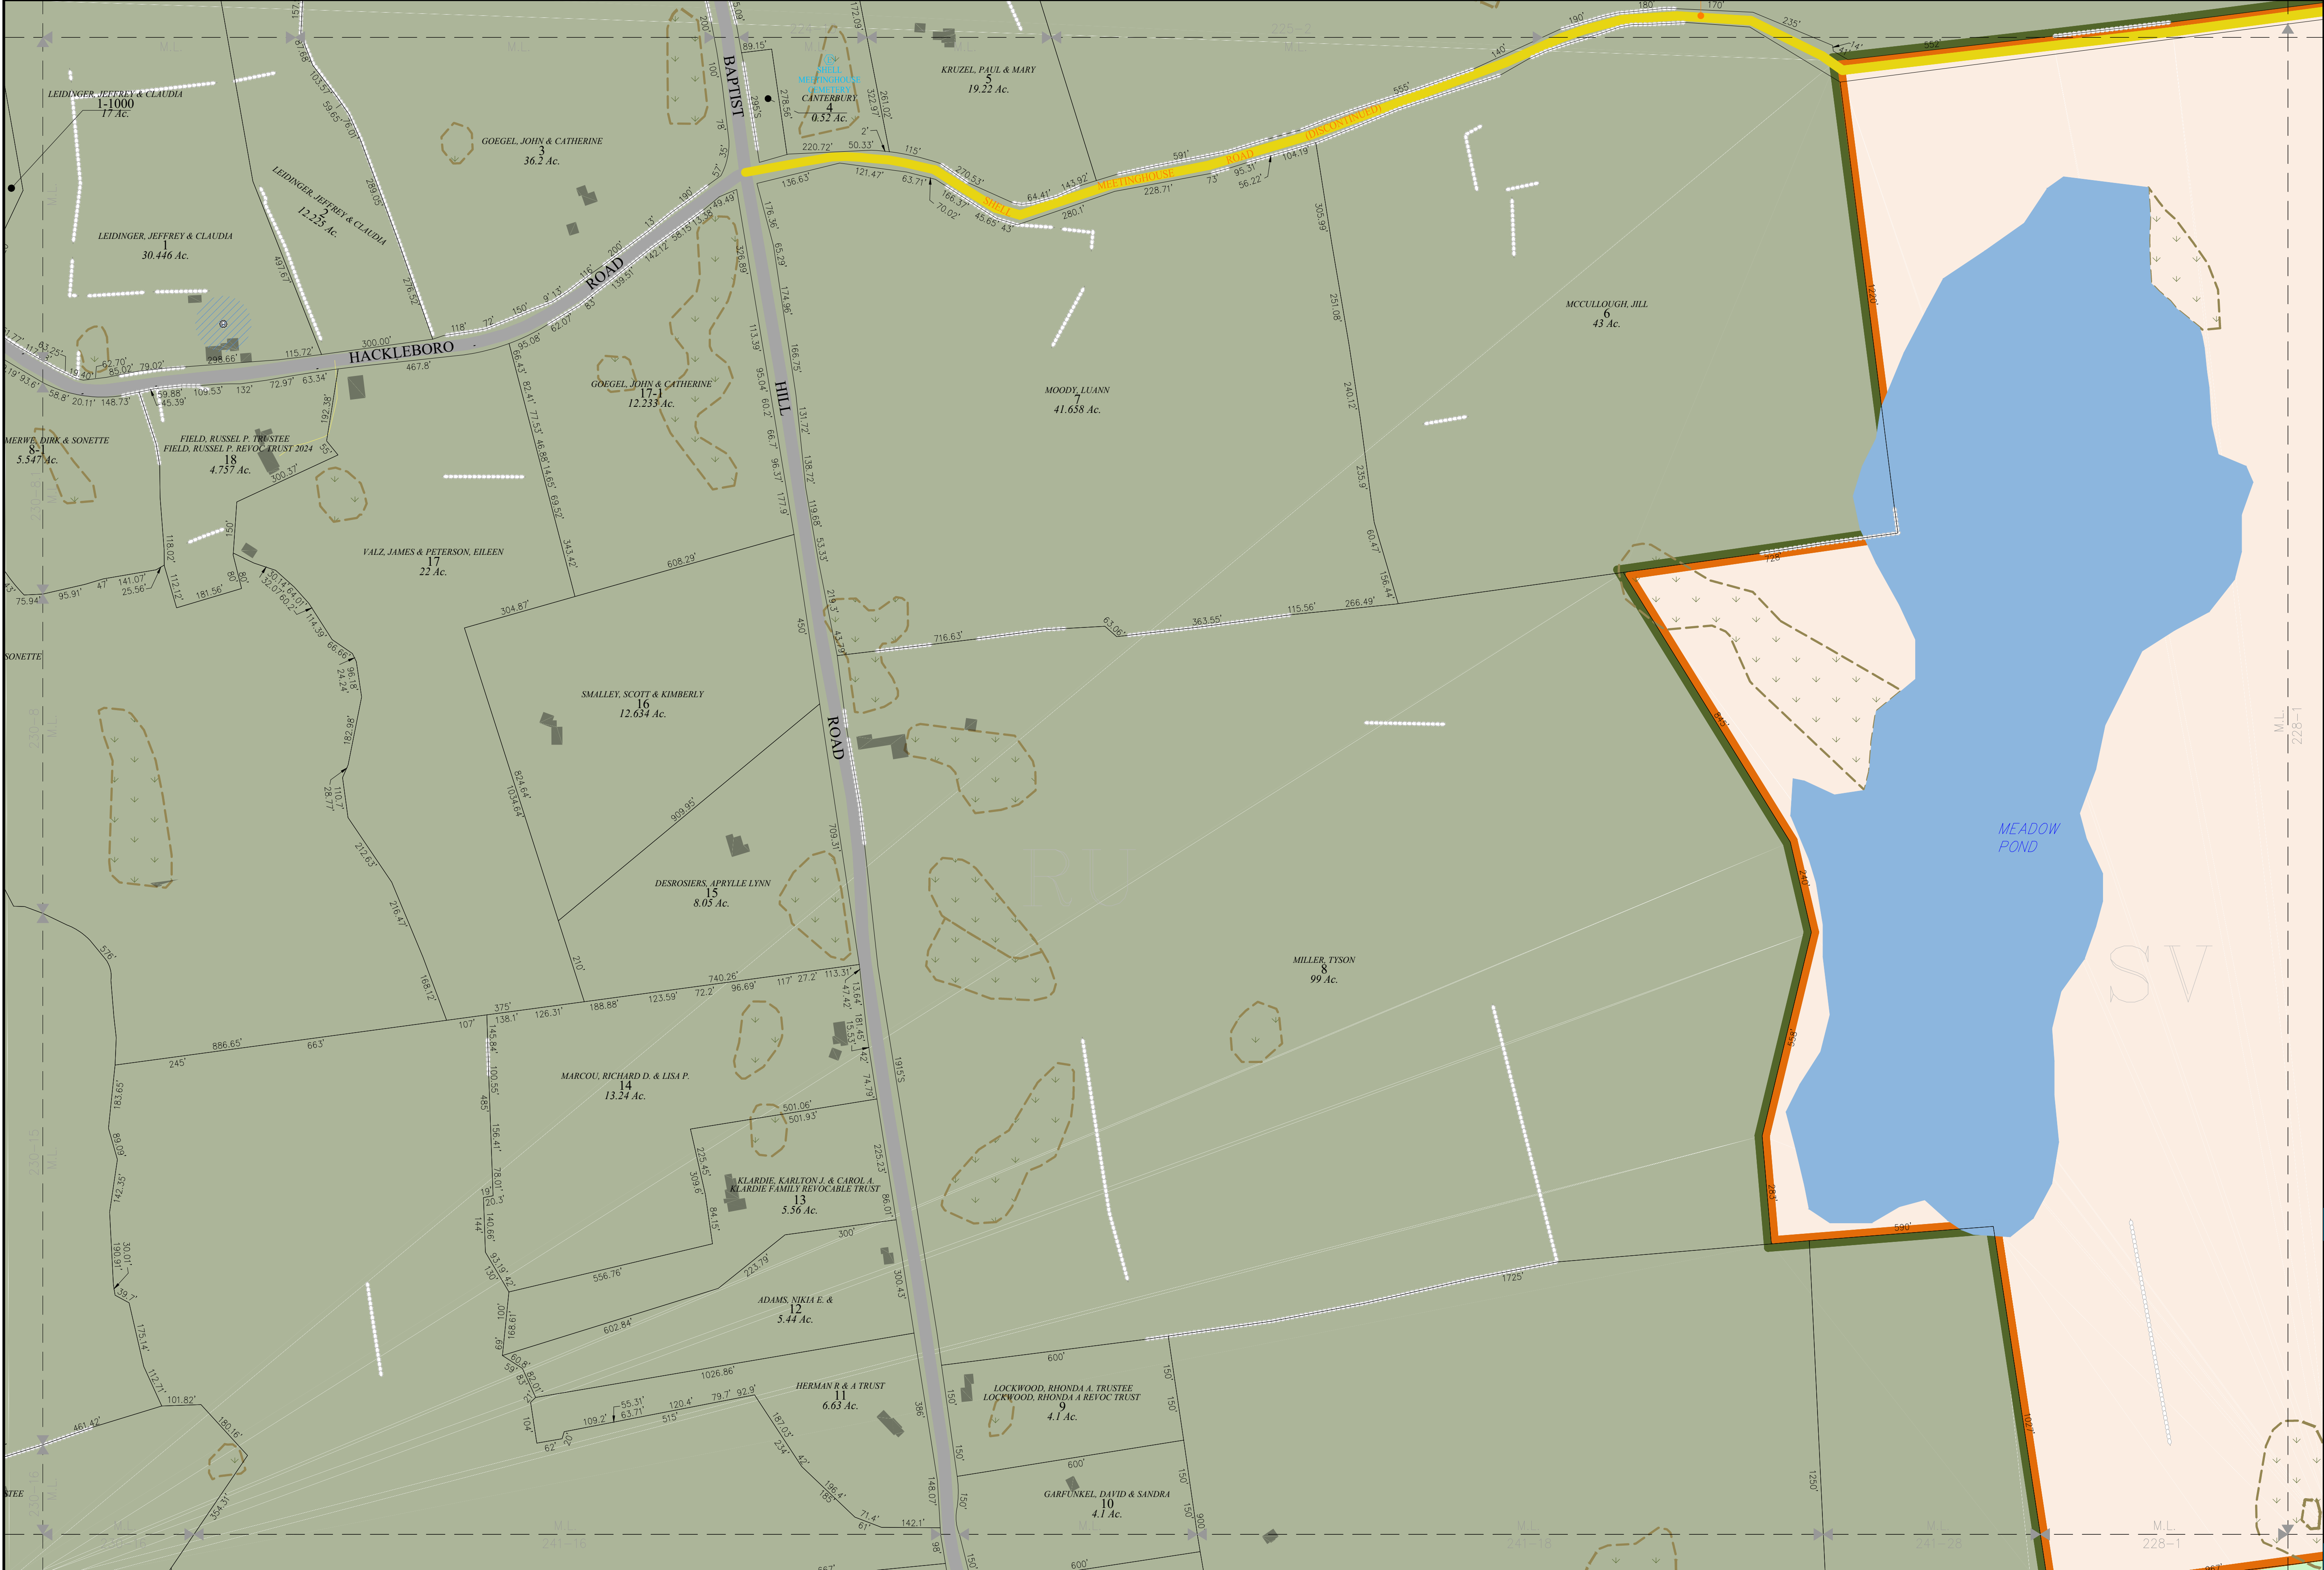

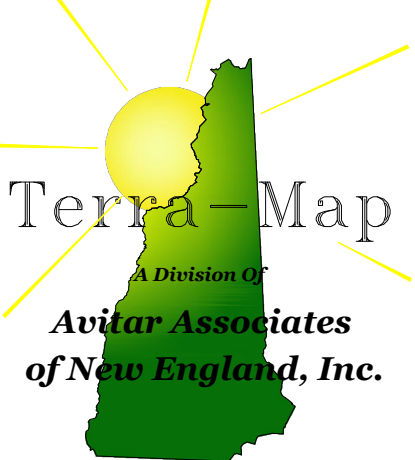

Terra-Map
A Division Of
**Avitar Associates
of New England, Inc.**

Phone
603 798-4419

Fax
603 798-4263

www.avitarassociates.com
TerraMap@avitarassociates.com

Town of

CANTERBURY

Merrimack County

New Hampshire

LEGEND

Lot-Sub Acreage	12-1
S-Survey C-Calculated	200 AcS
Dimensions (Feet)	150.00'
Private & ROW Access	
River	
Wetland	
Lake or Pond	
Transmission Line	
Conservation Easement	
Exempt Property	
Town Owned Land	
Open Space	
Structure	


ZONING

Residential	
Rural	
Agricultural-Conservation	
Commercial	
Industrial	
Natural Resource	
Center Historic District	
Shaker Historic Overlay District	
Shaker Village Museum Preservation District	


ROADS

Interstates	
State Highways (Class I&II)	
Town Maintained (Class V)	
Unmaintained (Class VI)	
Private	
Discontinued	
Discontinued (Gates&Bars)	

MAP INDEX

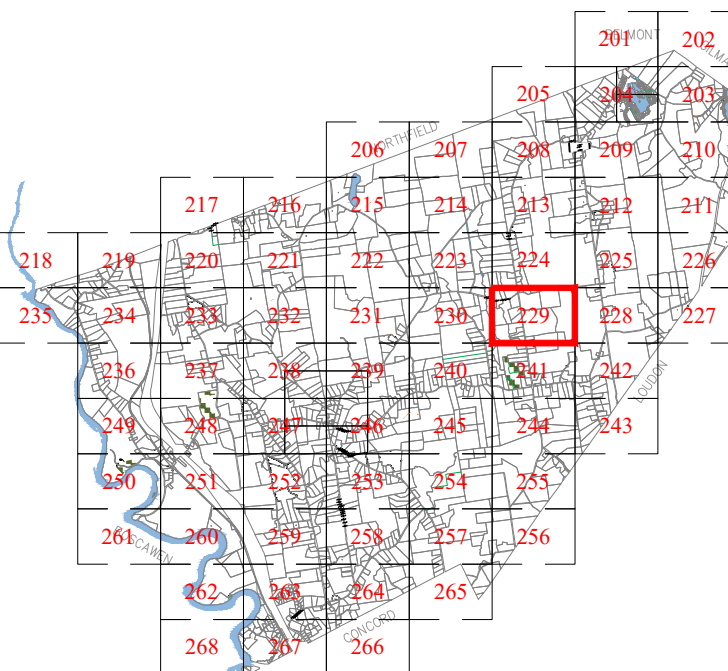

MAP NUMBER

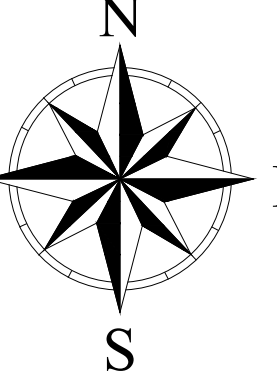

THE HORIZONTAL DATUM IS THE NEW HAMPSHIRE STATE PLANE COORDINATE SYSTEM, NAD 83.

FOR ASSESSMENT PURPOSES
NOT TO BE USED FOR CONVEYANCES


REVISED APRIL 1, 2025

SCALE

1":200'

METERS

FEET

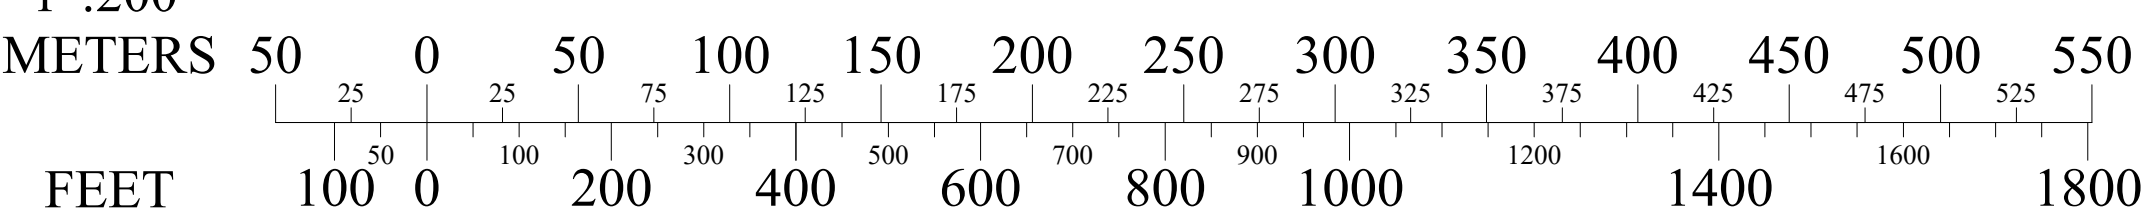

MAP NOTES

229