



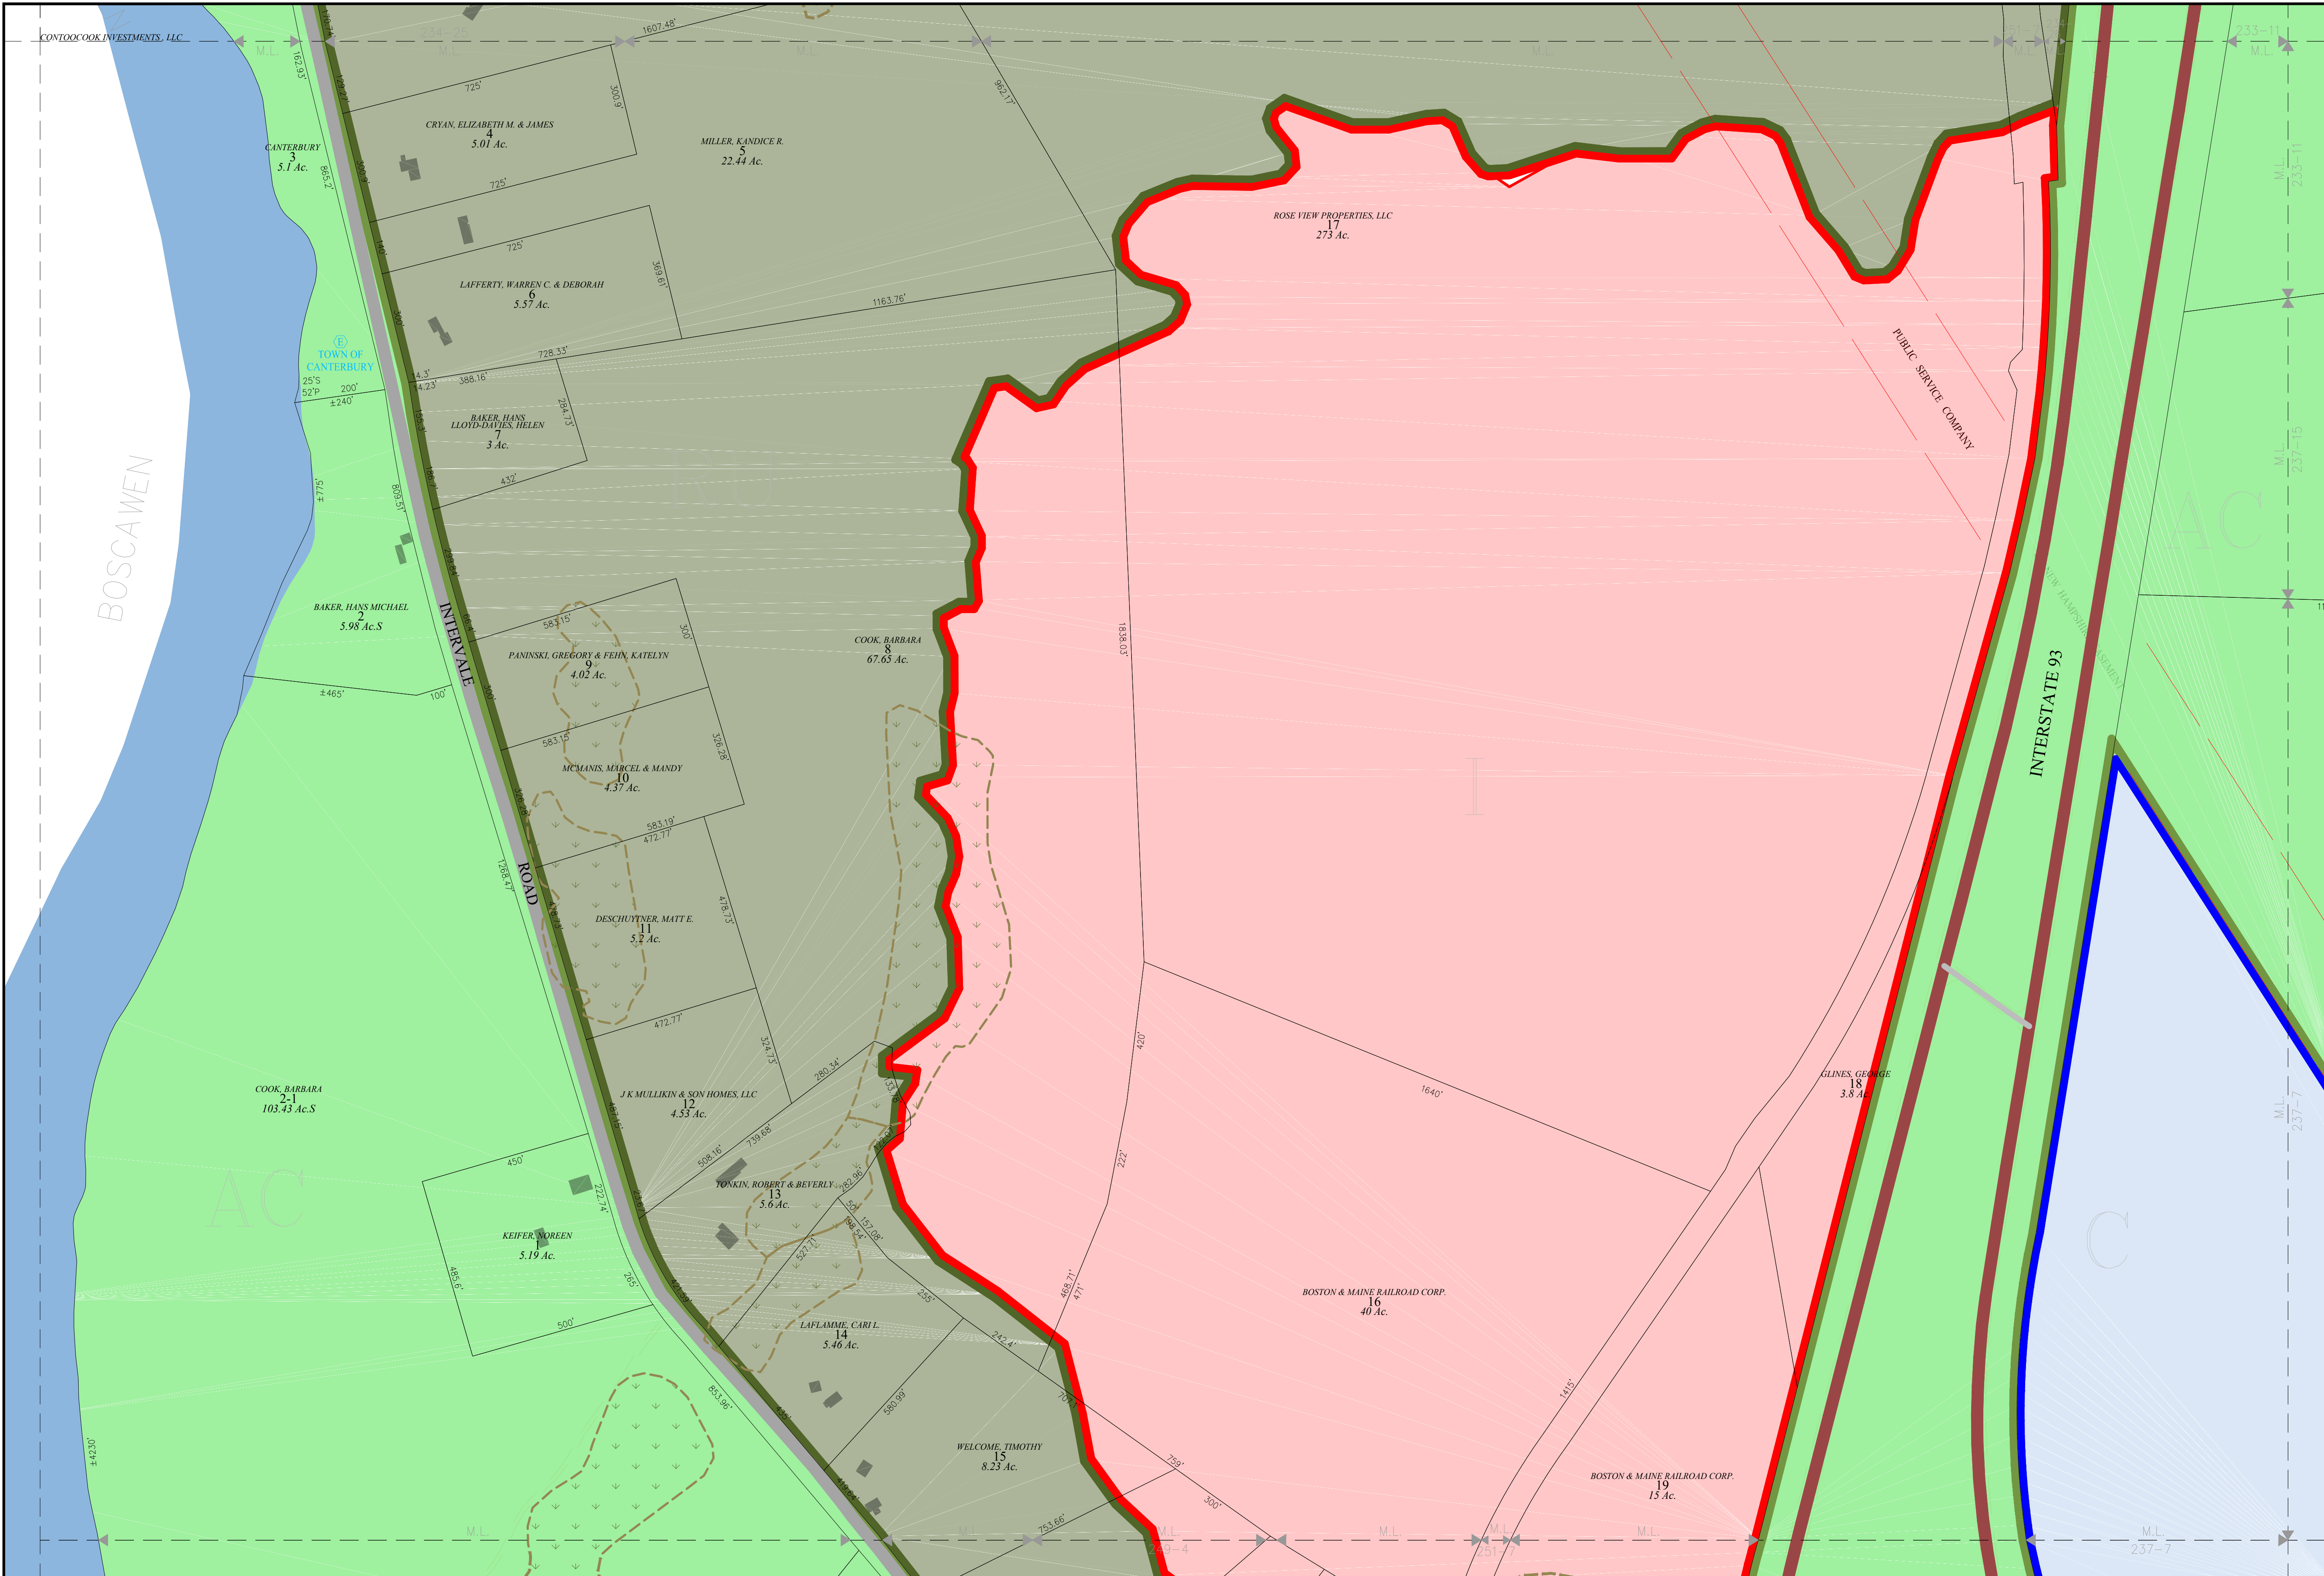

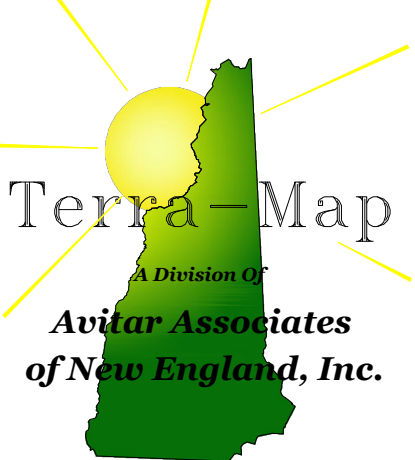

**Terra-Map**  
A Division Of  
**Avitar Associates**  
of New England, Inc.

Phone 603 798-4419  
Fax 603 798-4263  
www.avitarassociates.com  
TerraMap@avitarassociates.com

Town of  
**CANTERBURY**  
Merrimack County  
New Hampshire

**LEGEND**


|                       |         |
|-----------------------|---------|
| Lot-Sub               | 12-1    |
| Acreage               | 200 AcS |
| S-Survey C-Calculated |         |
| Dimensions (Feet)     | 150.00' |
| Private & ROW Access  |         |
| River                 |         |
| Wetland               |         |
| Lake or Pond          |         |
| Transmission Line     |         |
| Conservation Easement |         |
| Exempt Property       |         |
| Town Owned Land       |         |
| Open Space            |         |
| Structure             |         |

**ZONING**

|                                             |  |
|---------------------------------------------|--|
| Residential                                 |  |
| Rural                                       |  |
| Agricultural-Conservation                   |  |
| Commercial                                  |  |
| Industrial                                  |  |
| Natural Resource                            |  |
| Center Historic District                    |  |
| Shaker Historic Overlay District            |  |
| Shaker Village Museum Preservation District |  |


**ROADS**

|                             |  |
|-----------------------------|--|
| Interstates                 |  |
| State Highways (Class I&II) |  |
| Town Maintained (Class V)   |  |
| Unmaintained (Class VI)     |  |
| Private                     |  |
| Discontinued                |  |
| Discontinued (Gates&Bars)   |  |

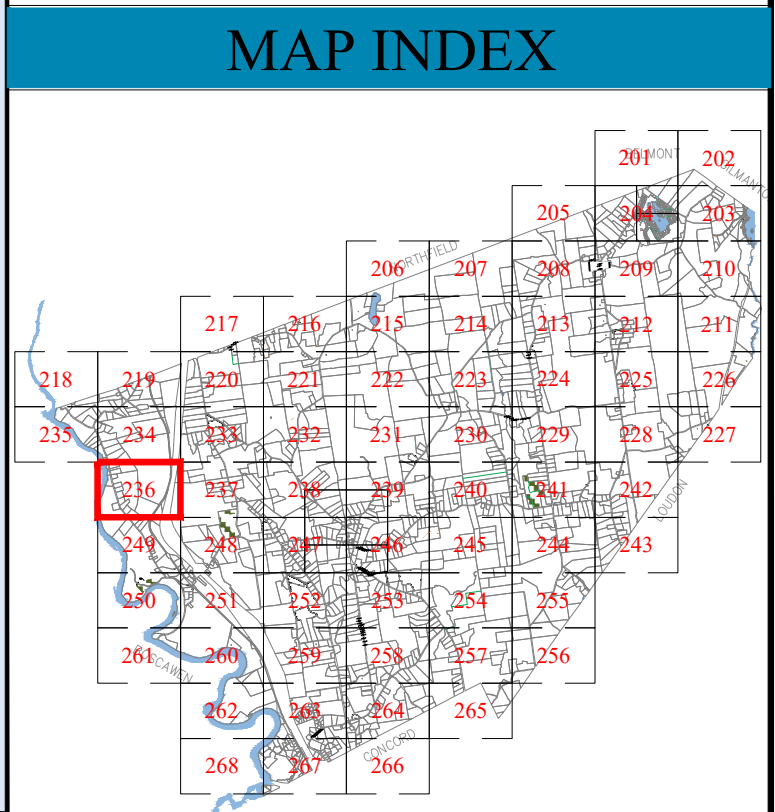

**MAP NUMBER**


**236**

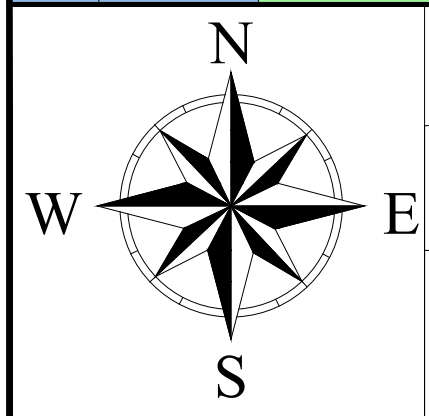

THE HORIZONTAL DATUM IS THE NEW HAMPSHIRE STATE  
PLANE COORDINATE SYSTEM, NAD 83.

FOR ASSESSMENT PURPOSES  
NOT TO BE USED FOR CONVEYANCES

**REVISED APRIL 1, 2025**

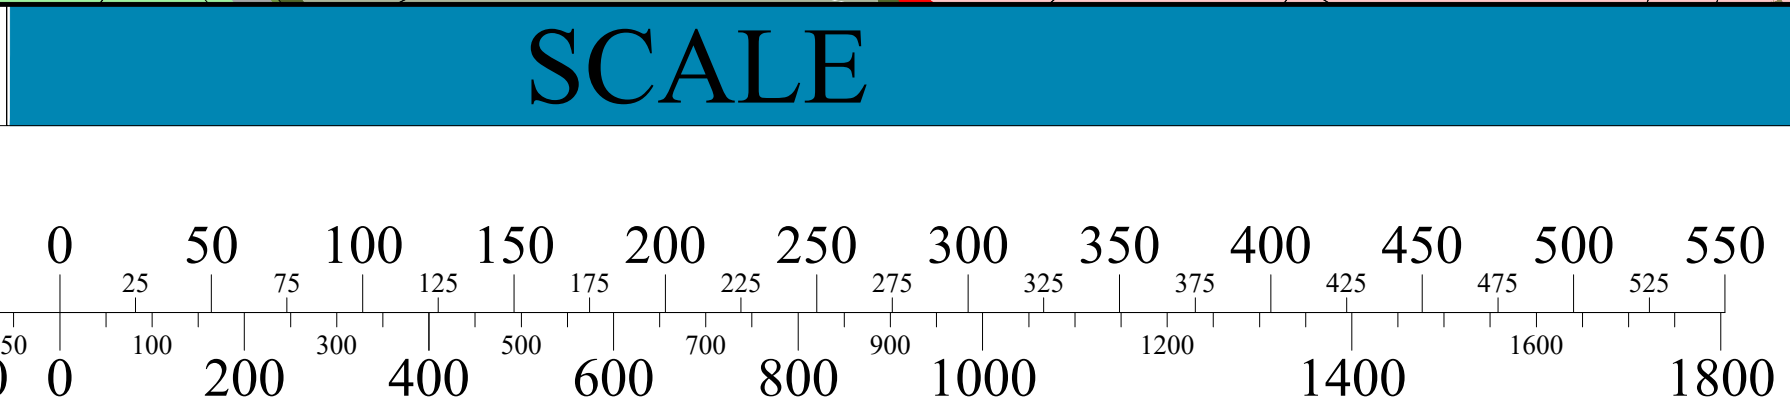

**MAP NOTES**