



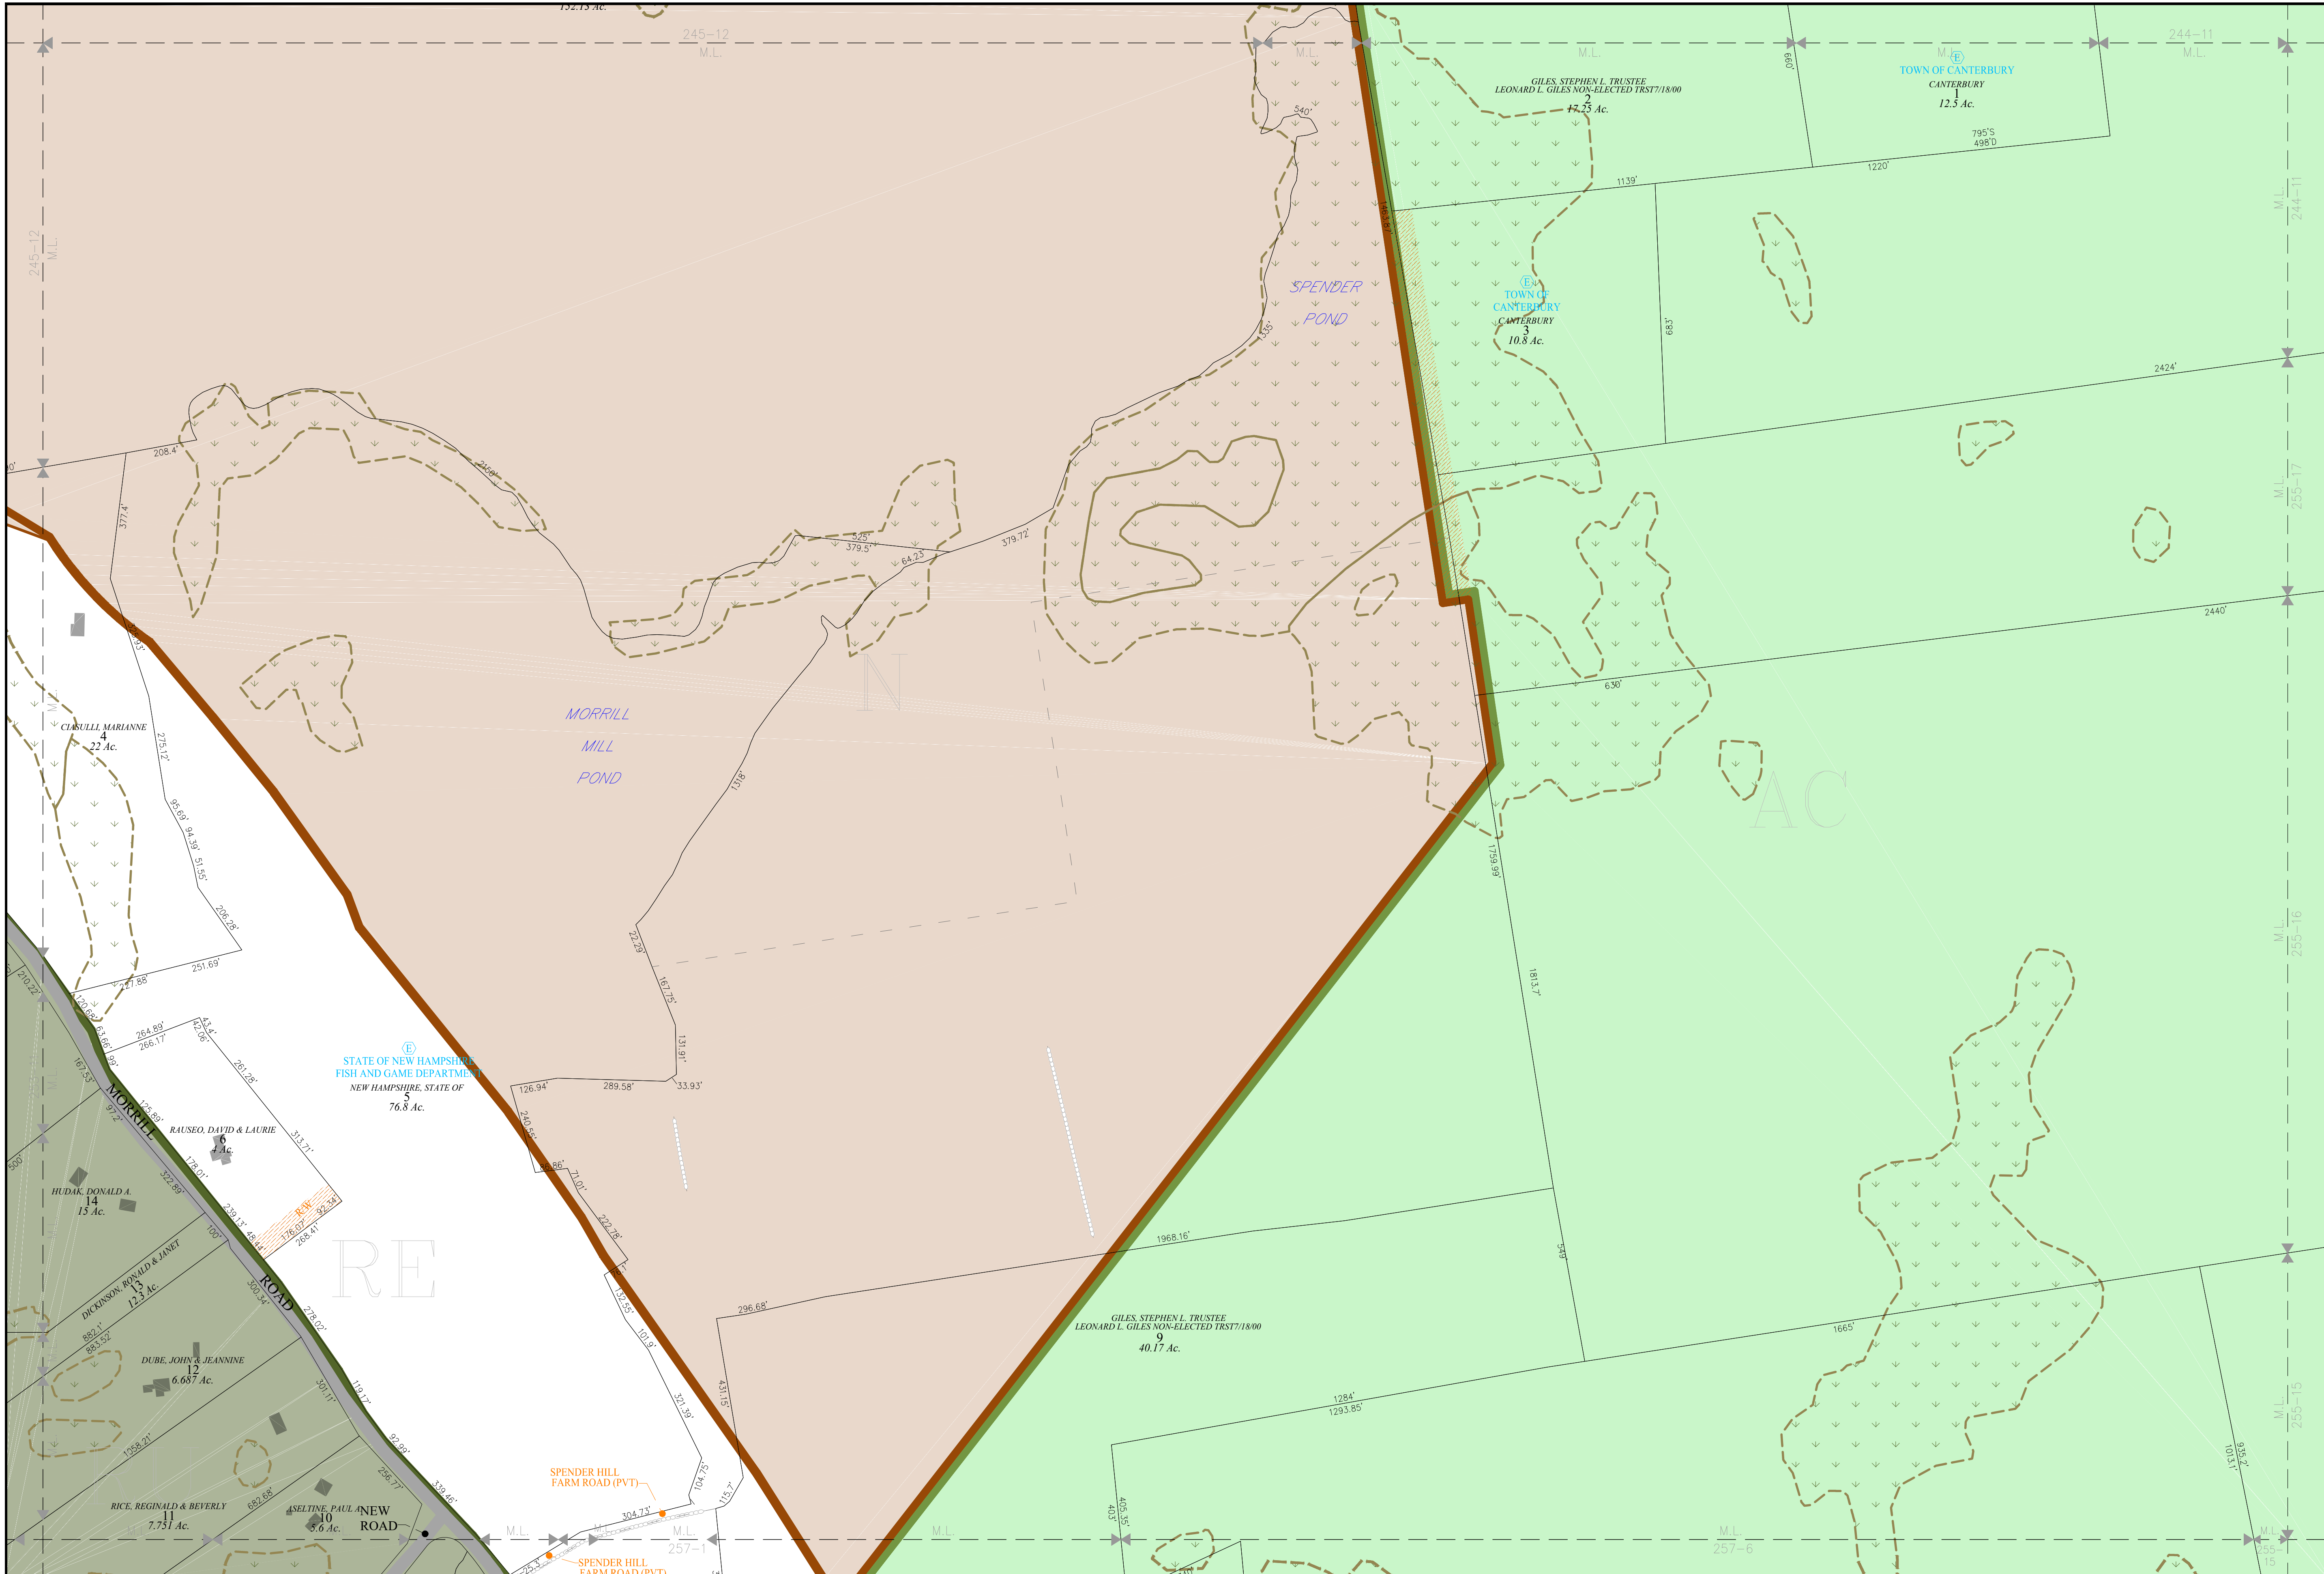

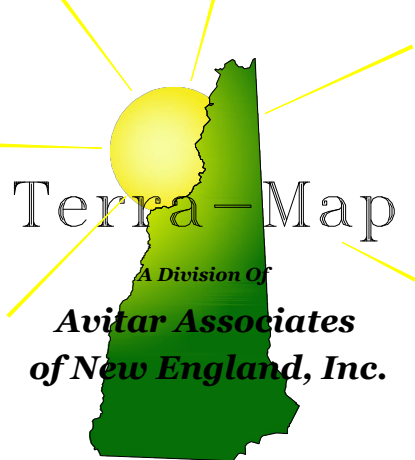

Terra-Map
A Division of
**Avitar Associates
of New England, Inc.**

Phone 603 798-4419 Fax 603 798-4263
www.avitarassociates.com
TerraMap@avitarassociates.com

Town of
CANTERBURY
Merrimack County
New Hampshire

LEGEND


Lot-Sub	12-1
Acreage	200 AcS
S-Survey C-Calculated	
Dimensions (Feet)	150.00'
Private & ROW Access	
River	
Wetland	
Lake or Pond	
Transmission Line	
Conservation Easement	
Exempt Property	
Town Owned Land	
Open Space	
Structure	


ZONING

Residential	
Rural	
Agricultural-Conservation	
Commercial	
Industrial	
Natural Resource	
Center Historic District	
Shaker Historic Overlay District	
Shaker Village Museum Preservation District	

ROADS

Interstates	
State Highways (Class I&II)	
Town Maintained (Class V)	
Unmaintained (Class VI)	
Private	
Discontinued	
Discontinued (Gates&Bars)	

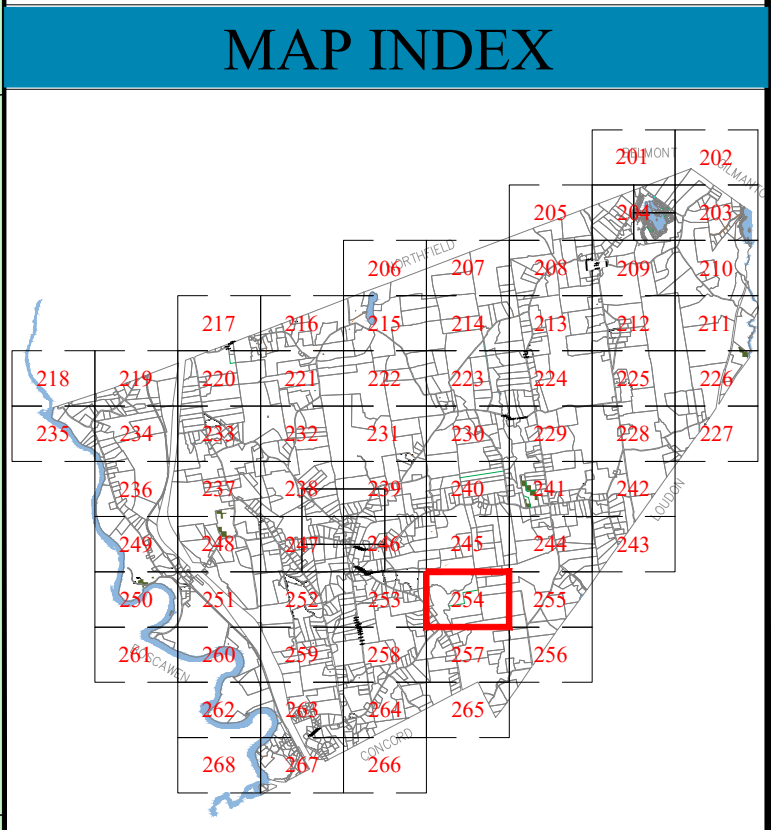

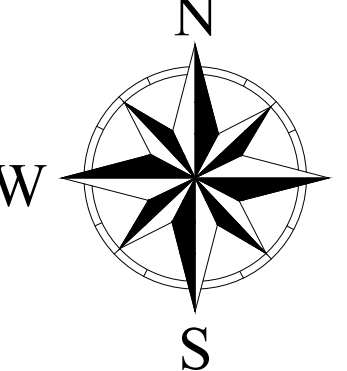

W N E S

THE HORIZONTAL DATUM IS THE NEW HAMPSHIRE STATE PLANE COORDINATE SYSTEM, NAD 83.

FOR ASSESSMENT PURPOSES
NOT TO BE USED FOR CONVEYANCES

REVISED APRIL 1, 2025

SCALE

1"=200'

METERS 50 0 50 100 150 200 250 300 350 400 450 500 550

FEET 100 0 100 200 300 400 500 600 700 800 900 1000 1200 1400 1600 1800

MAP NOTES

254