


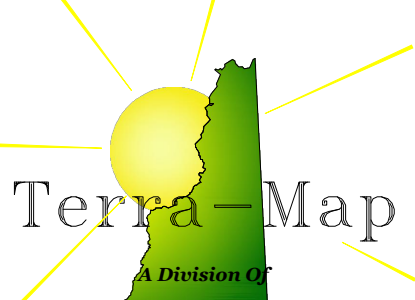

Terra-Map

A Division of

Avatar Associates
of New England, Inc.

Phone
603 798-4419

Fax
603 798-4263

www.avatarassociates.com

Terramap@avatarassociates.com

Town of

CANTERBURY

Merrimack County

New Hampshire

LEGEND

- Lot-Sub

Acreage

S-Survey C-Calculated

Dimensions (Feet)

Private & ROW Access

River

Wetland

Lake or Pond

Transmission Line

Conservation Easement

Exempt Property

Town Owned Land

Open Space

Structure
- 12-1

200 AcS

150.00'
- ZONING

Residential

Rural

Agricultural-Conservation

Commercial

Industrial

Natural Resource

Center Historic District

Shaker Historic Overlay District

Shaker Village Museum Preservation District
-
- ROADS

Interstates

State Highways (Class I&II)

Town Maintained (Class V)


Unmaintained (Class VI)

Private

Discontinued


Discontinued (Gates&Bars)
-

MAP INDEX

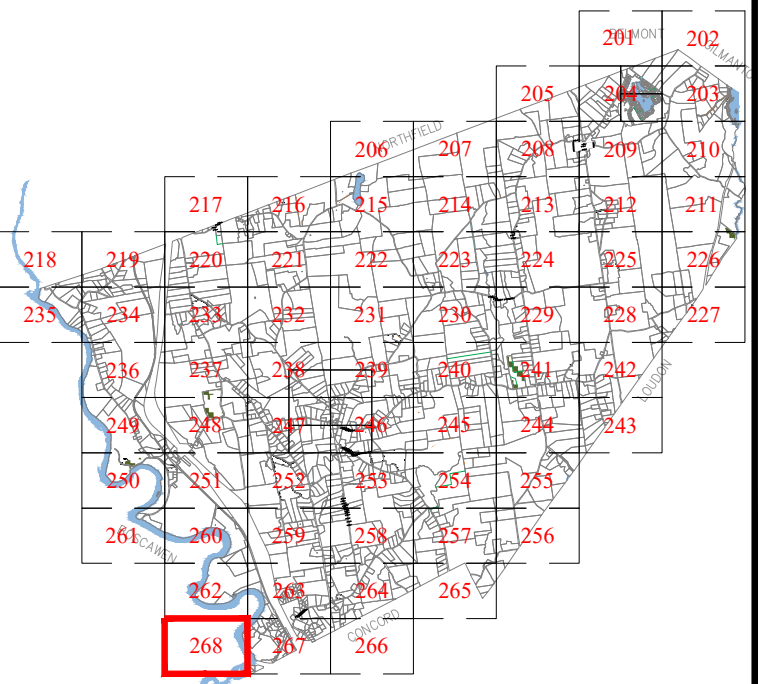

MAP NUMBER


268

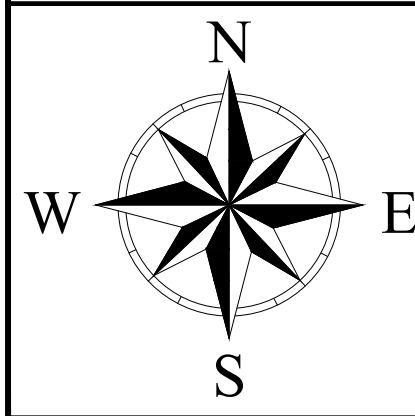

THE HORIZONTAL DATUM IS THE NEW HAMPSHIRE STATE
PLANE COORDINATE SYSTEM, NAD 83.

FOR ASSESSMENT PURPOSES
NOT TO BE USED FOR CONVEYANCES

REVISED APRIL 1, 2025

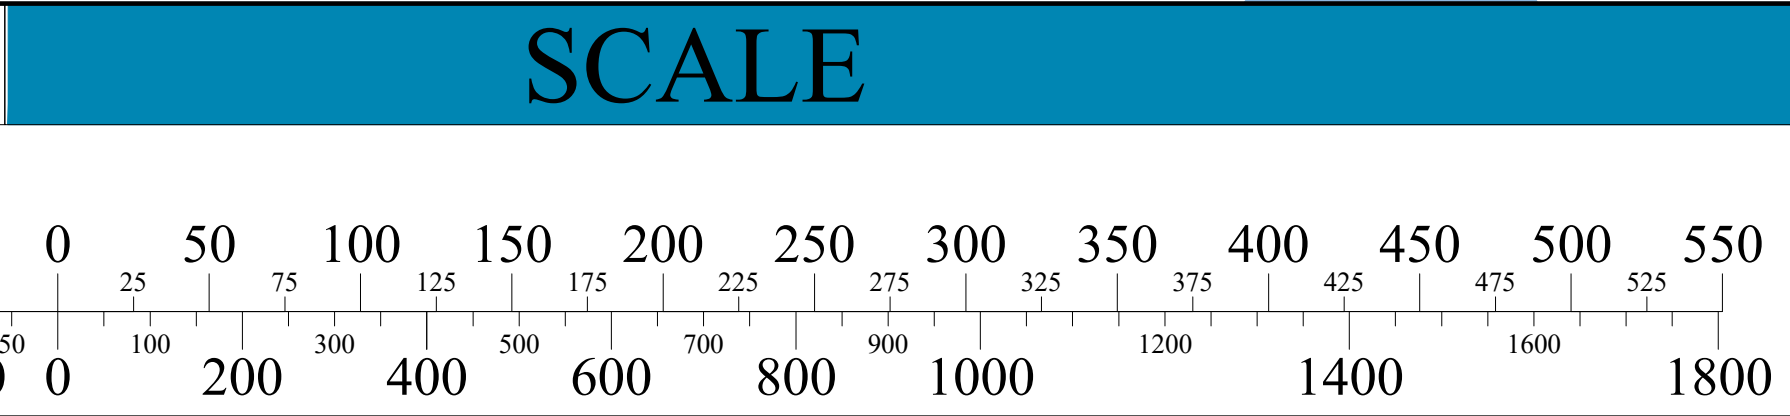

MAP NOTES